



**SUBMITTAL AND LAYOUT PARAMETERS 1**  
**FRONT ELEVATION ABE-3**

NOTE: SEE TABLE B ON SHEET ABE-3 FOR LOCATION SPECIFIC ALLOWABLE SLOPES.

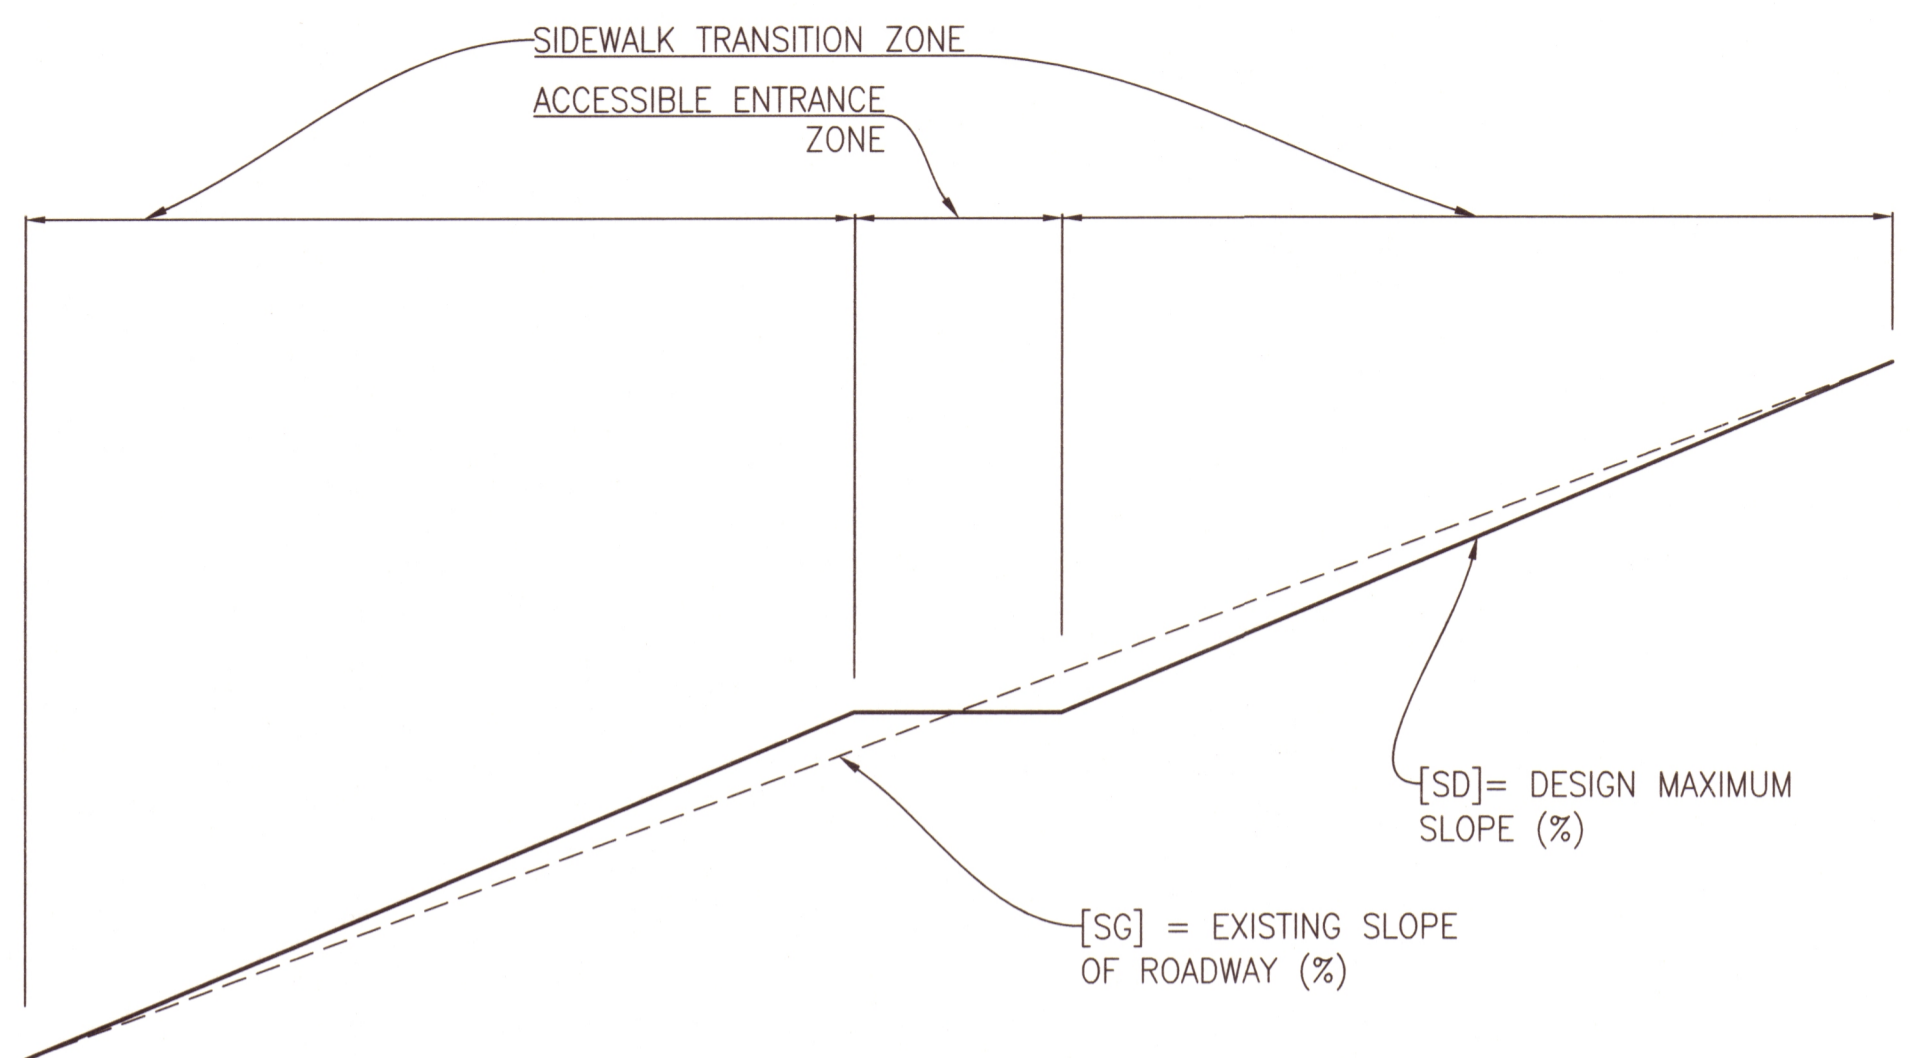


**SECTION DIAGRAM 3**  
**DESIGN SLOPE LIMITS ABE-3**

NOTE: SEE TABLE C ON SHEET ABE-3 FOR SIDEWALK DESIGN AND CONSTRUCTION SLOPES.

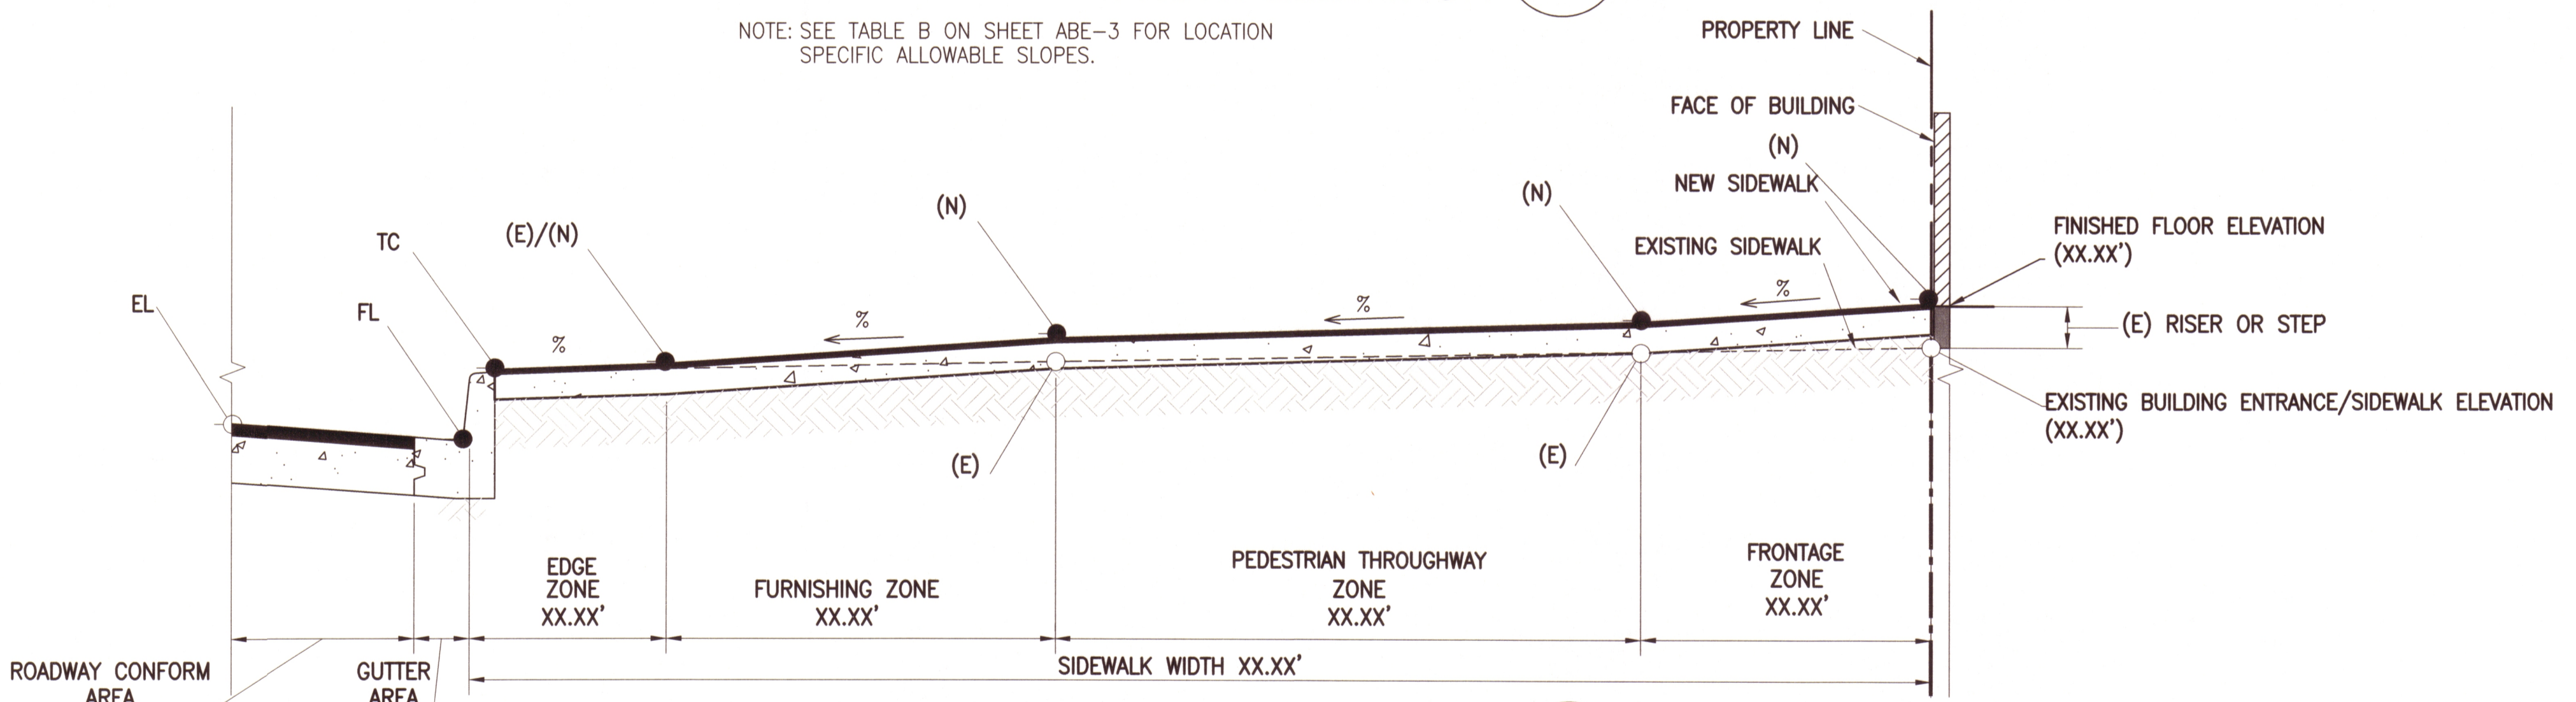

**SUBMITTAL AND LAYOUT PARAMETERS 2**  
**SECTION VIEW ABE-3**

NOTE: SEE TABLE A ON SHEET ABE-3 FOR LOCATION SPECIFIC ALLOWABLE SLOPES.

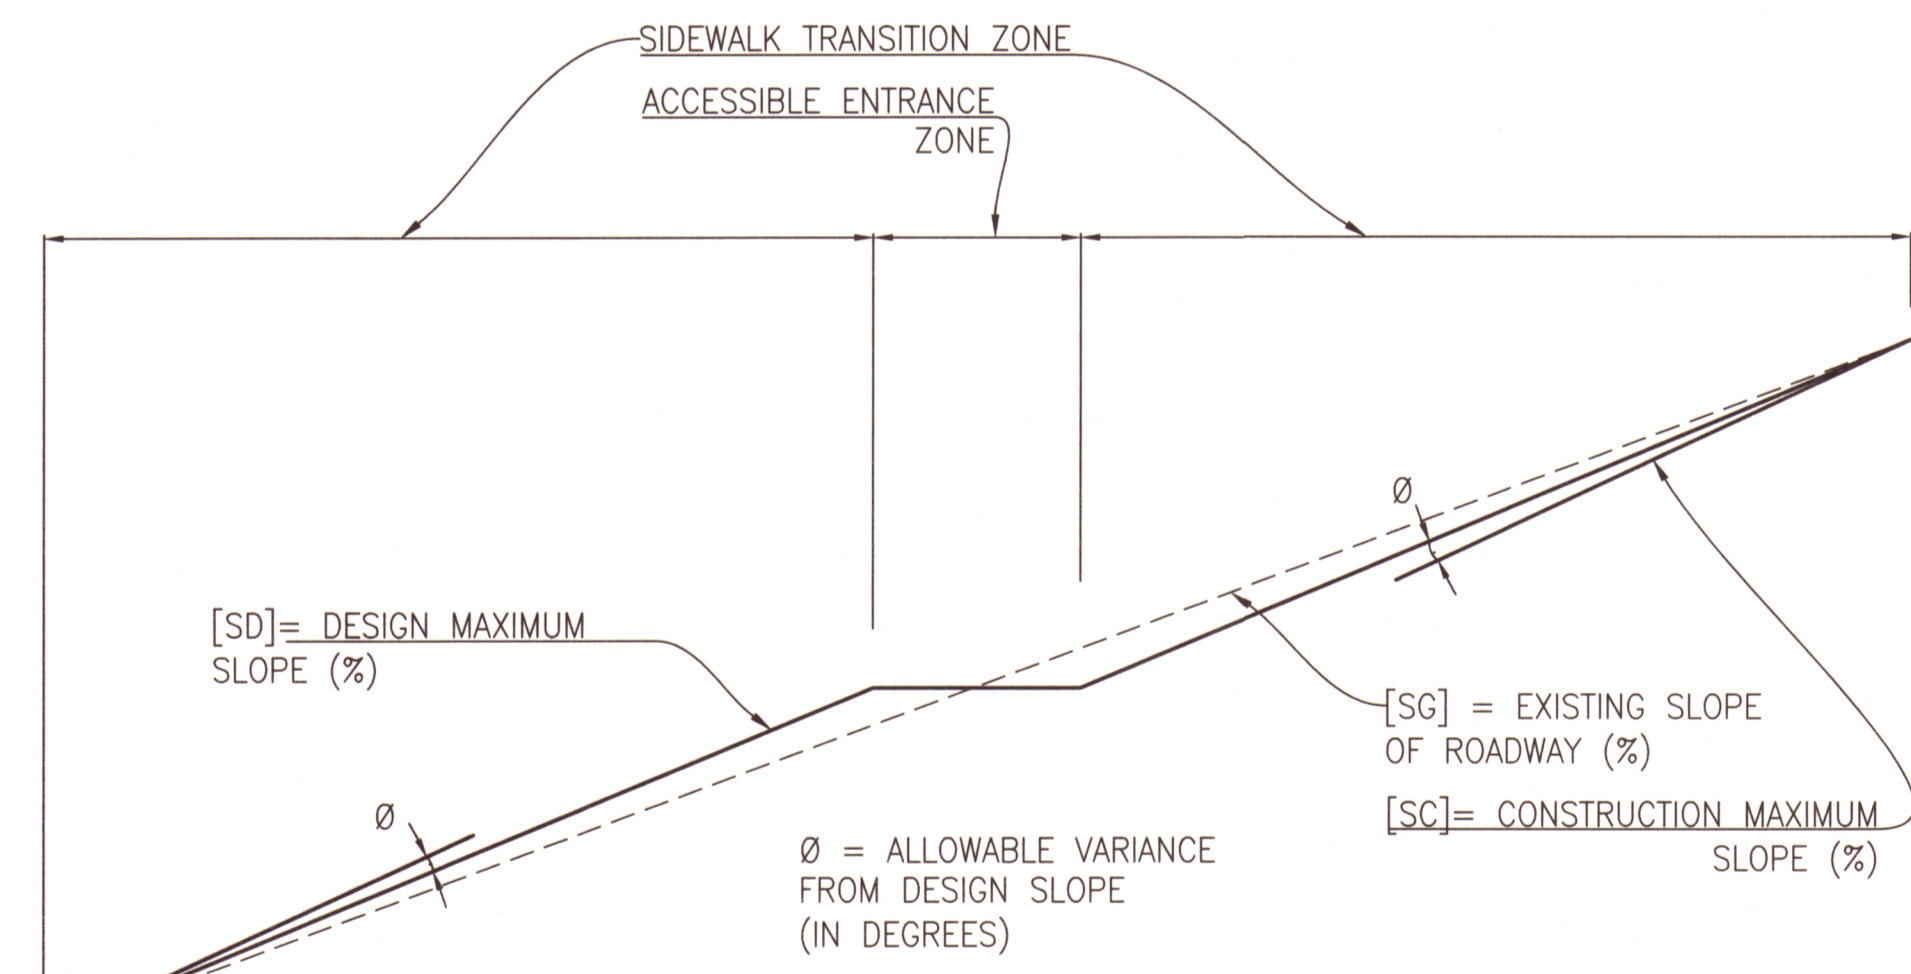


**SECTION DIAGRAM 4**  
**CONSTRUCTION SLOPE LIMITS ABE-3**

NOTE: SEE TABLE C ON SHEET ABE-3 FOR SIDEWALK DESIGN AND CONSTRUCTION SLOPES.

**LEGEND**


- $\frac{\%}{\rightarrow}$  EXISTING(E) SLOPE/NEW(N) DESIGN SLOPE (X.XX%)
- $\rightarrow$  DIRECTION OF DRAINAGE FLOW
- XX.XX' PROVIDE ALL DIMENSIONS AND ELEVATIONS IN DECIMAL FEET
- (E) EXISTING(E) ELEVATION- NO CHANGE DECIMAL FEET (XX.XX')
- (N) NEW(N) DESIGN ELEVATION DECIMAL FEET (XX.XX')
- PROPERTY LINE

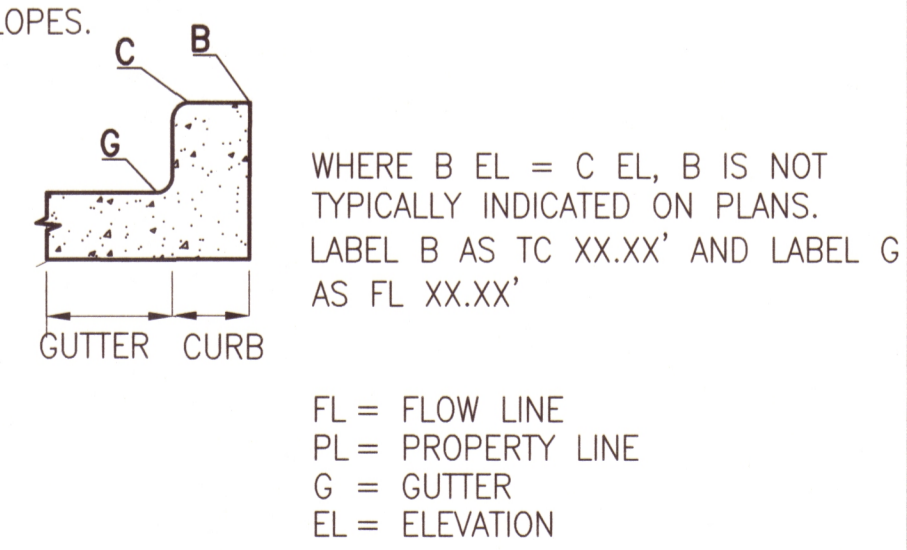

APPROVED: *Kaikhin*  
 PUBLIC WORKS DISABILITY ACCESS COORDINATOR  
 EFFECTIVE DATE: January 1, 2019

NO.	DATE	DESCRIPTION	BY	APP.
TABLE OF REVISIONS				

REFERENCE INFORMATION & FILE NO. OF SURVEYS

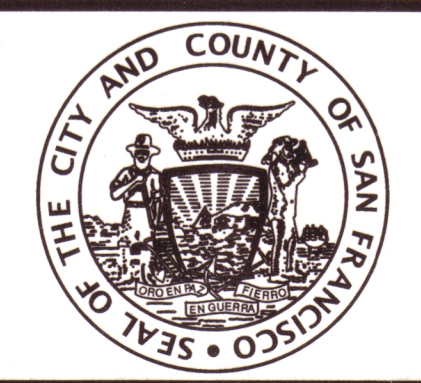

**BUREAU OF DESIGN & ENGINEERING**  
 CITY & COUNTY OF SAN FRANCISCO  
 SAN FRANCISCO PUBLIC WORKS  
 30 VAN NESS AVENUE, 5TH FLOOR  
 SAN FRANCISCO, CA 94102 - 6028

Acting Section Mgr: <i>Eric Kjelsberg</i>	Date: <u>12/17/18</u>	DESIGNED: PUBLIC WORKS	DATE: 12/18
Bureau Mgr: <i>Patrick Rivera</i>	Date: <u>12/24/18</u>	DRAWN: PUBLIC WORKS	DATE: 12/18
City Engineer: <i>John Thomas</i>	Date: <u>12/26/18</u>	CHECKED: PUBLIC WORKS	DATE: 12/18



SCALE: NOT TO SCALE  
 SHEET OF SHEETS: 4 OF 4

**ACCESSIBLE BUSINESS ENTRANCE PROGRAM**  
**ALTERATION STANDARD FOR SIDEWALKS**  
**AT ENTRANCES TO EXISTING FACILITIES**

**LAYOUT PARAMETERS**  
**CROSS SECTION VIEW**

CONTRACT NO. NONE
DRAWING NO. ABE-4
FILE NO. 112,445
REV. NO.

Drawing Path: S:\DAC\Accessible Entrance Standard for Sidewalk\DEZ\_TB.dwg  
 Model Units: English  
 Login: Rchiropp  
 Plan View.dwg  
 S:\DAC\Accessible Entrance Standard for Sidewalk\DEZ\_TB.dwg