




OPTION ONE
22ND TO 24TH ST

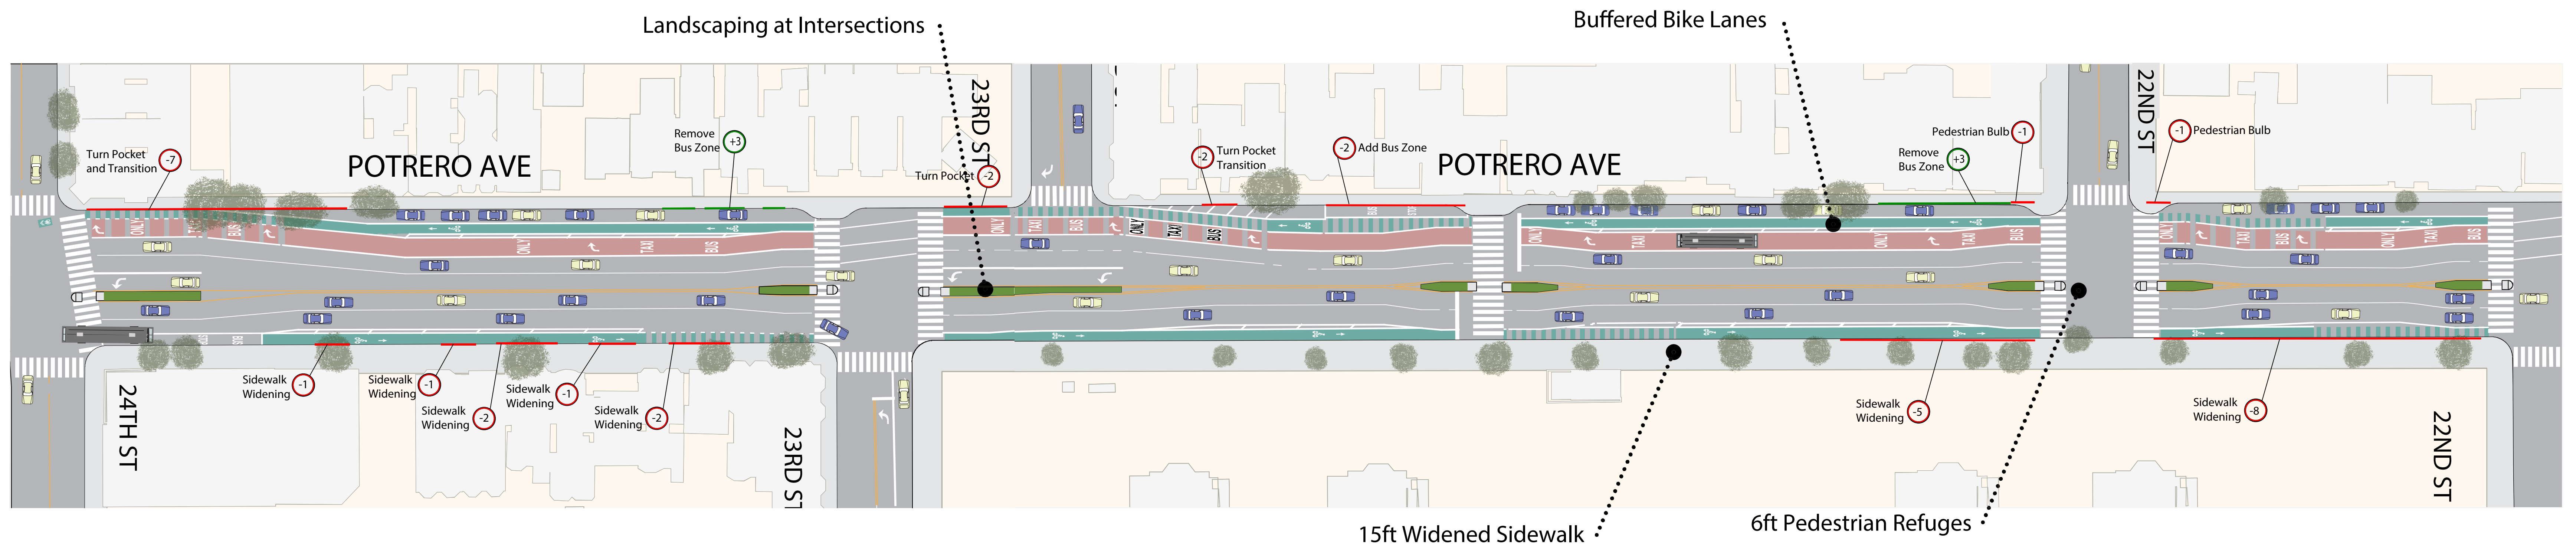

OPTION TWO
22ND TO 24TH ST

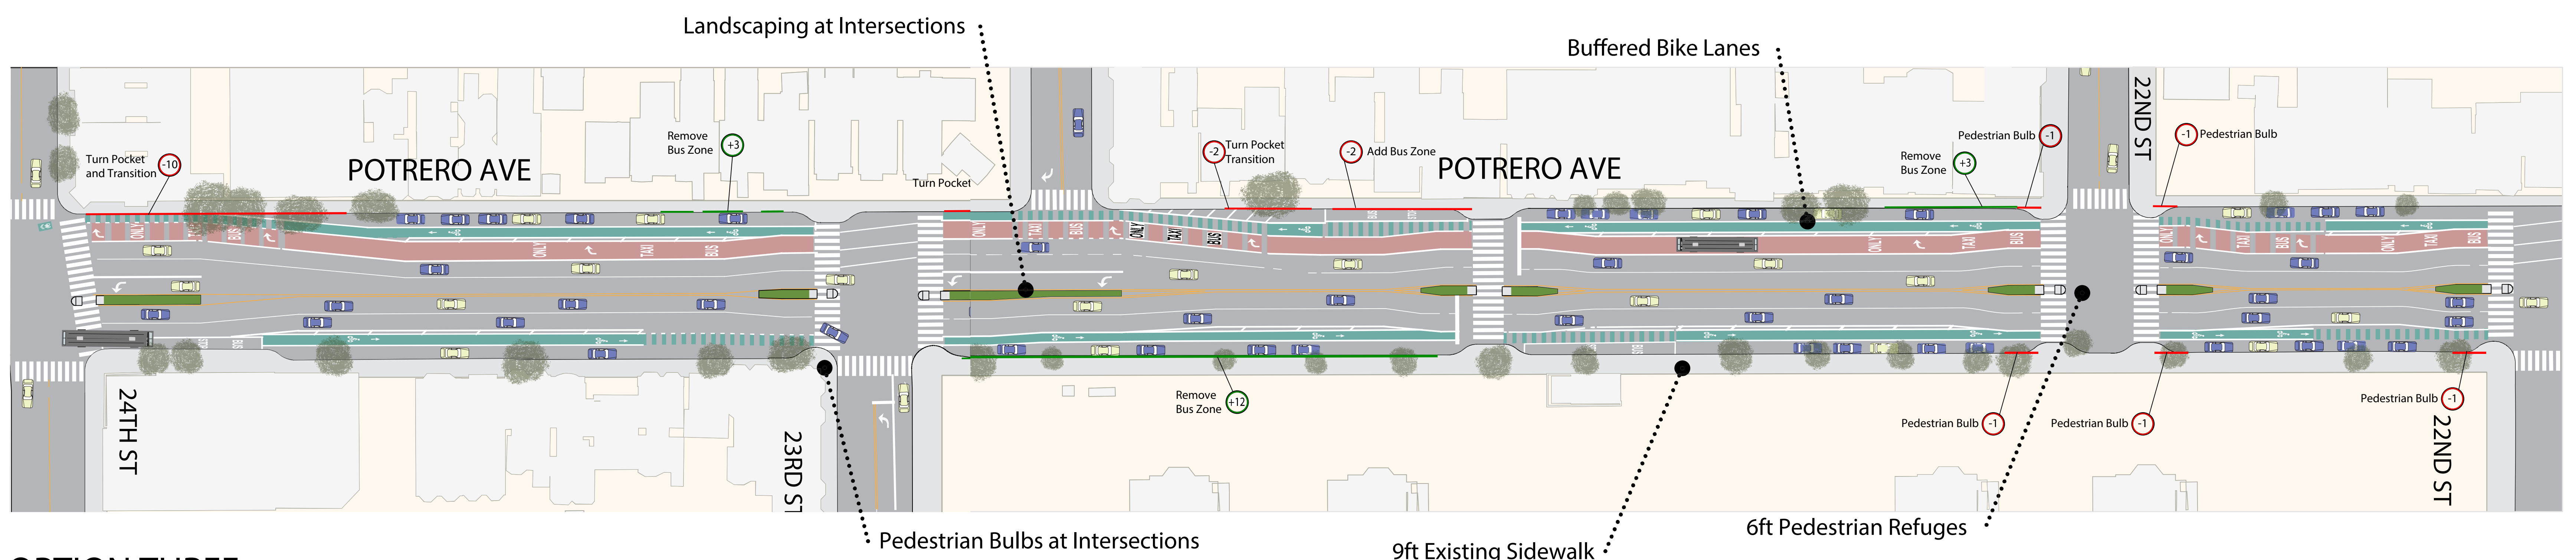

OPTION THREE
22ND TO 24TH ST

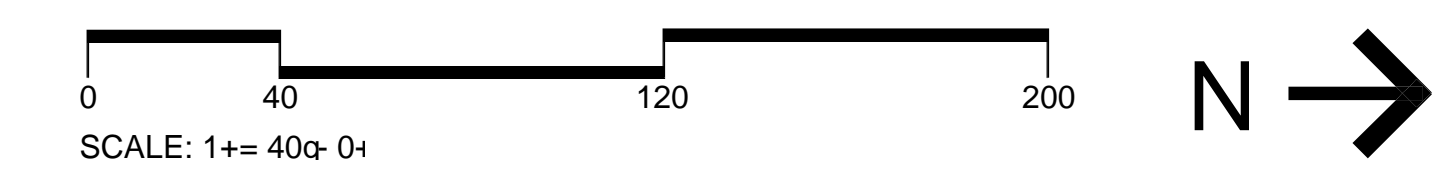

POTRERO STREETSCAPE IMPROVEMENTS

DESIGN OPTION PLANVIEWS



POTRERO BETWEEN 22ND TO 24TH STS



DESIGN OPTIONS

FACING NORTH



INTERSECTION

MIDBLOCK

OPTION ONE

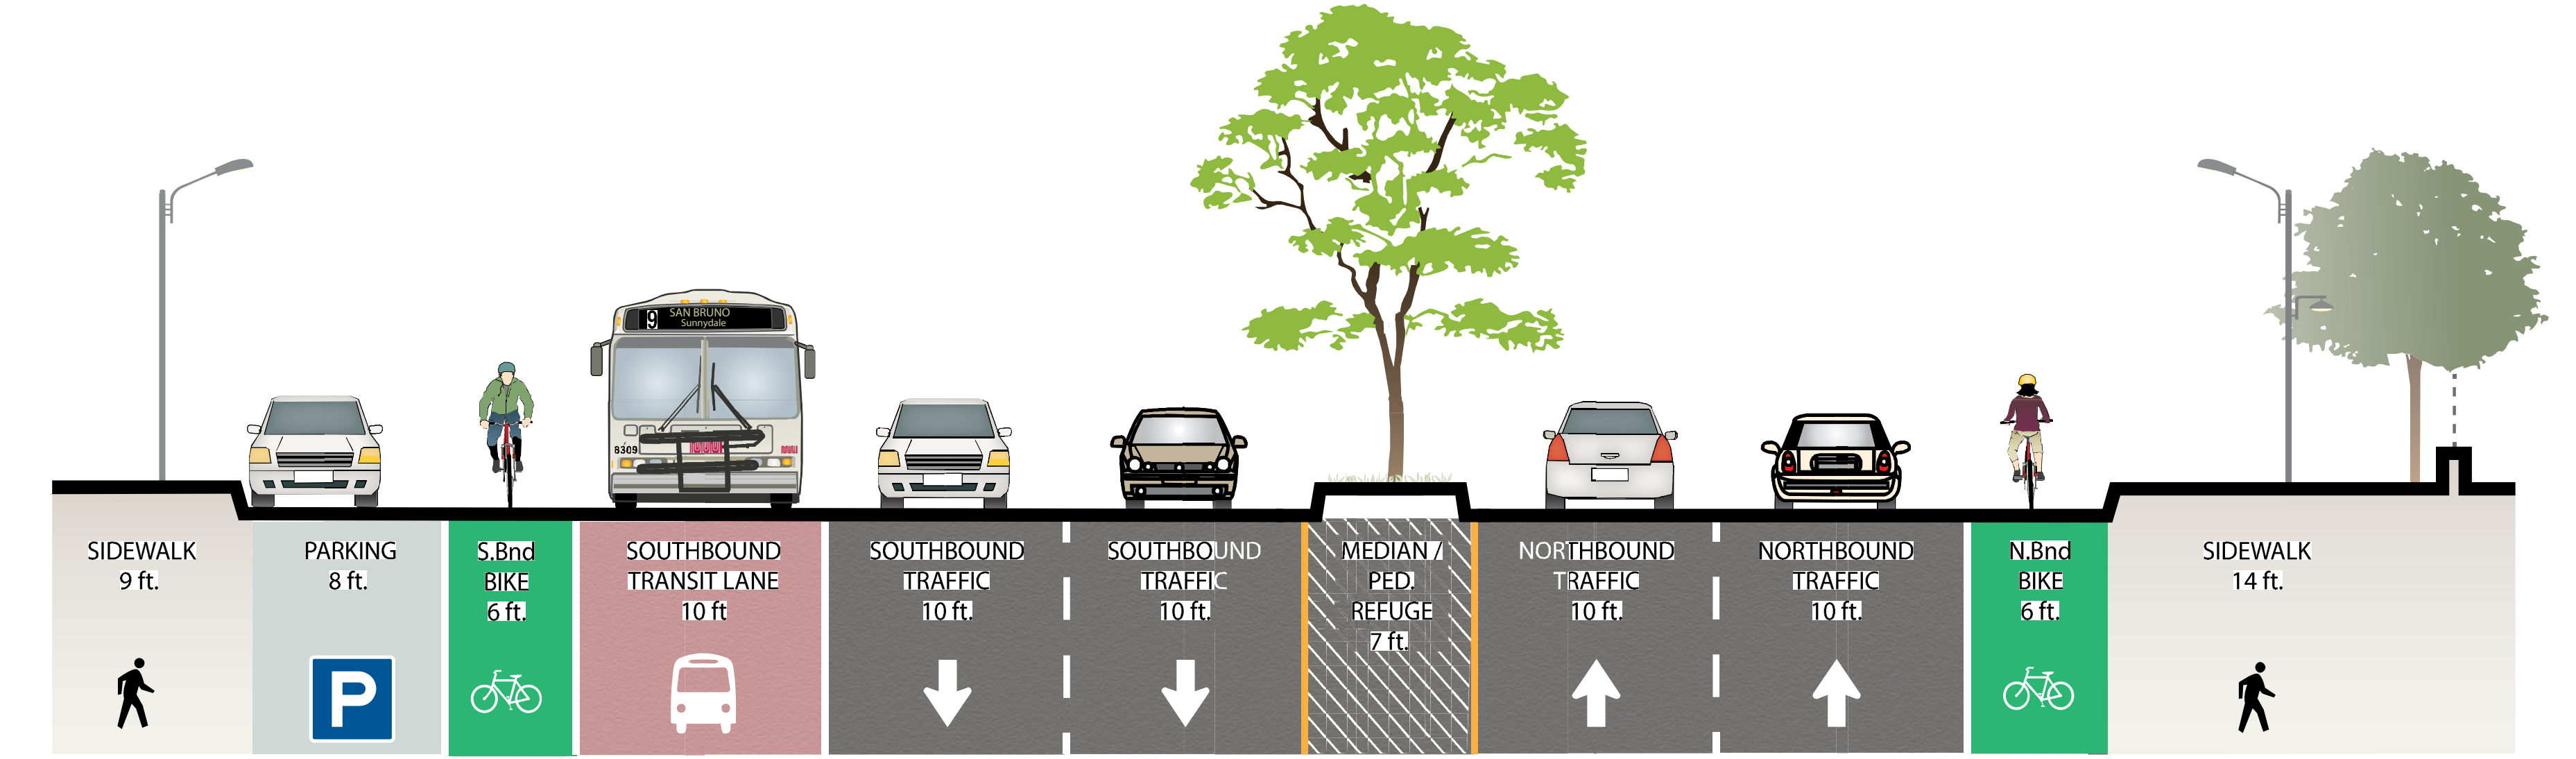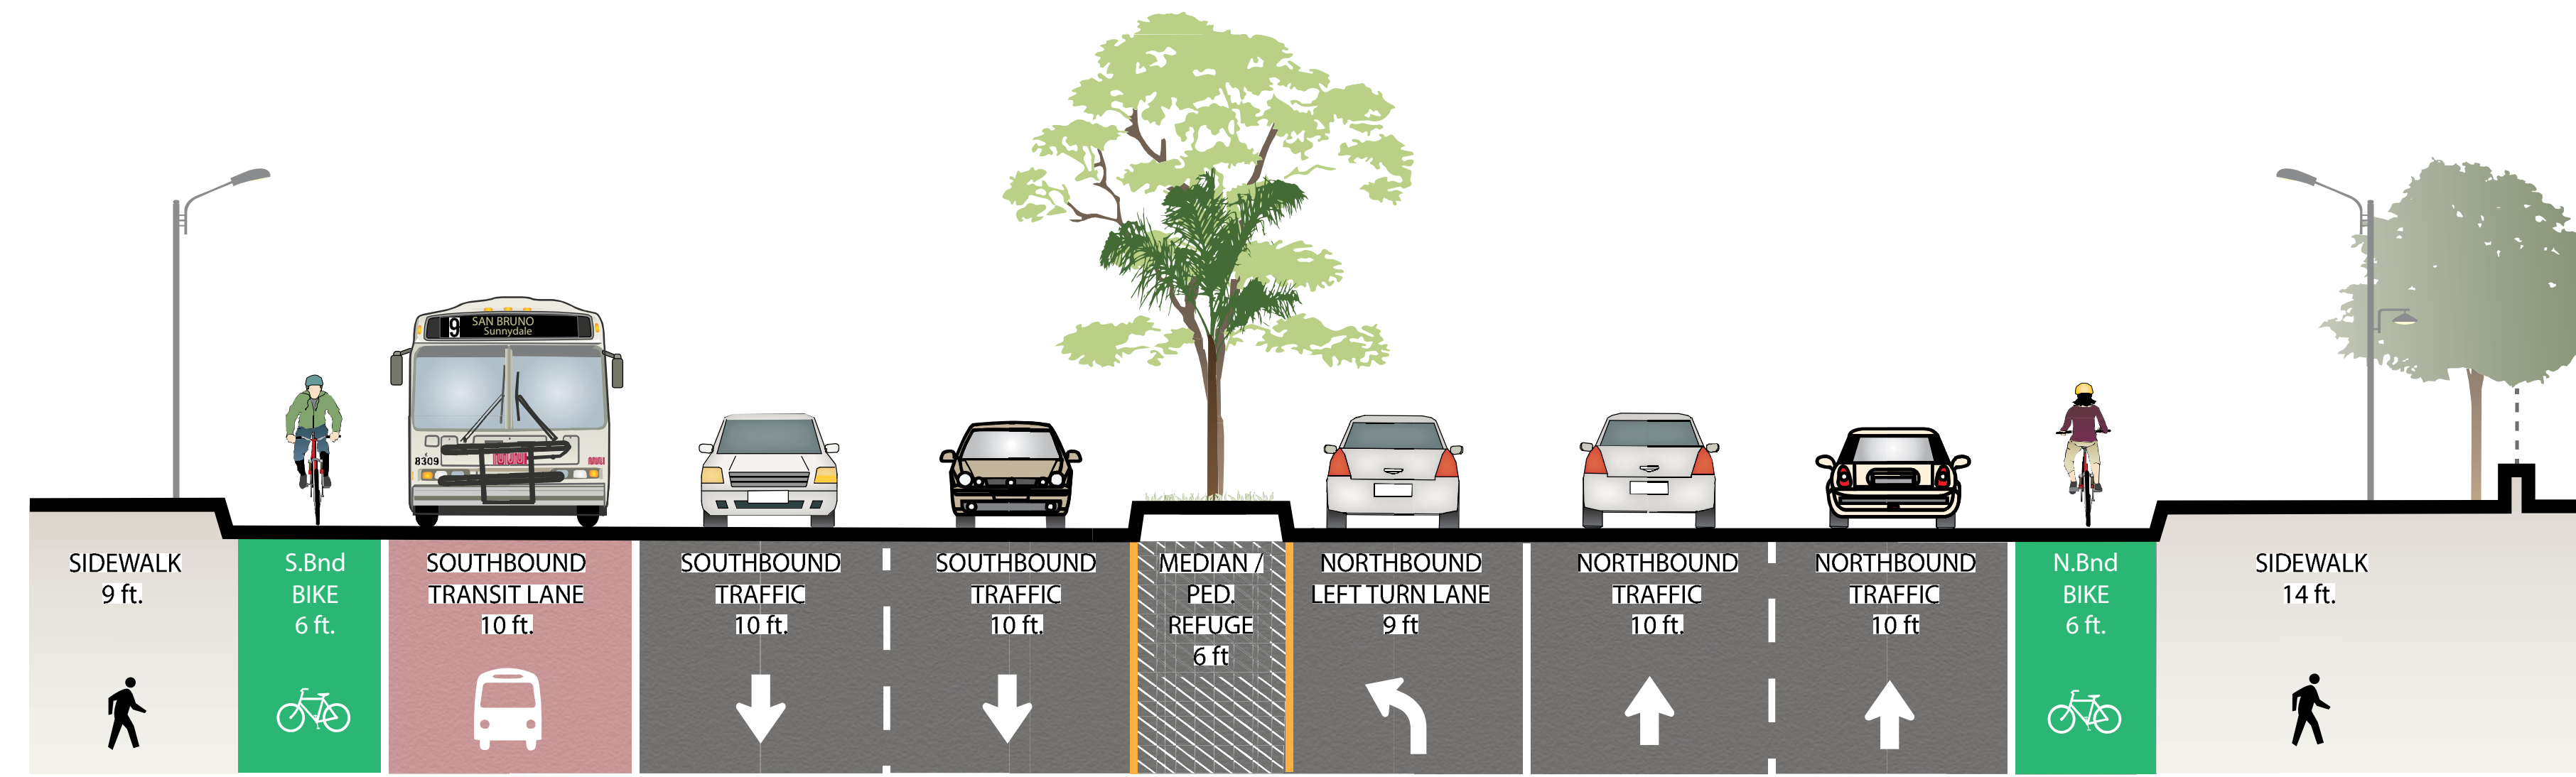

OPTION TWO

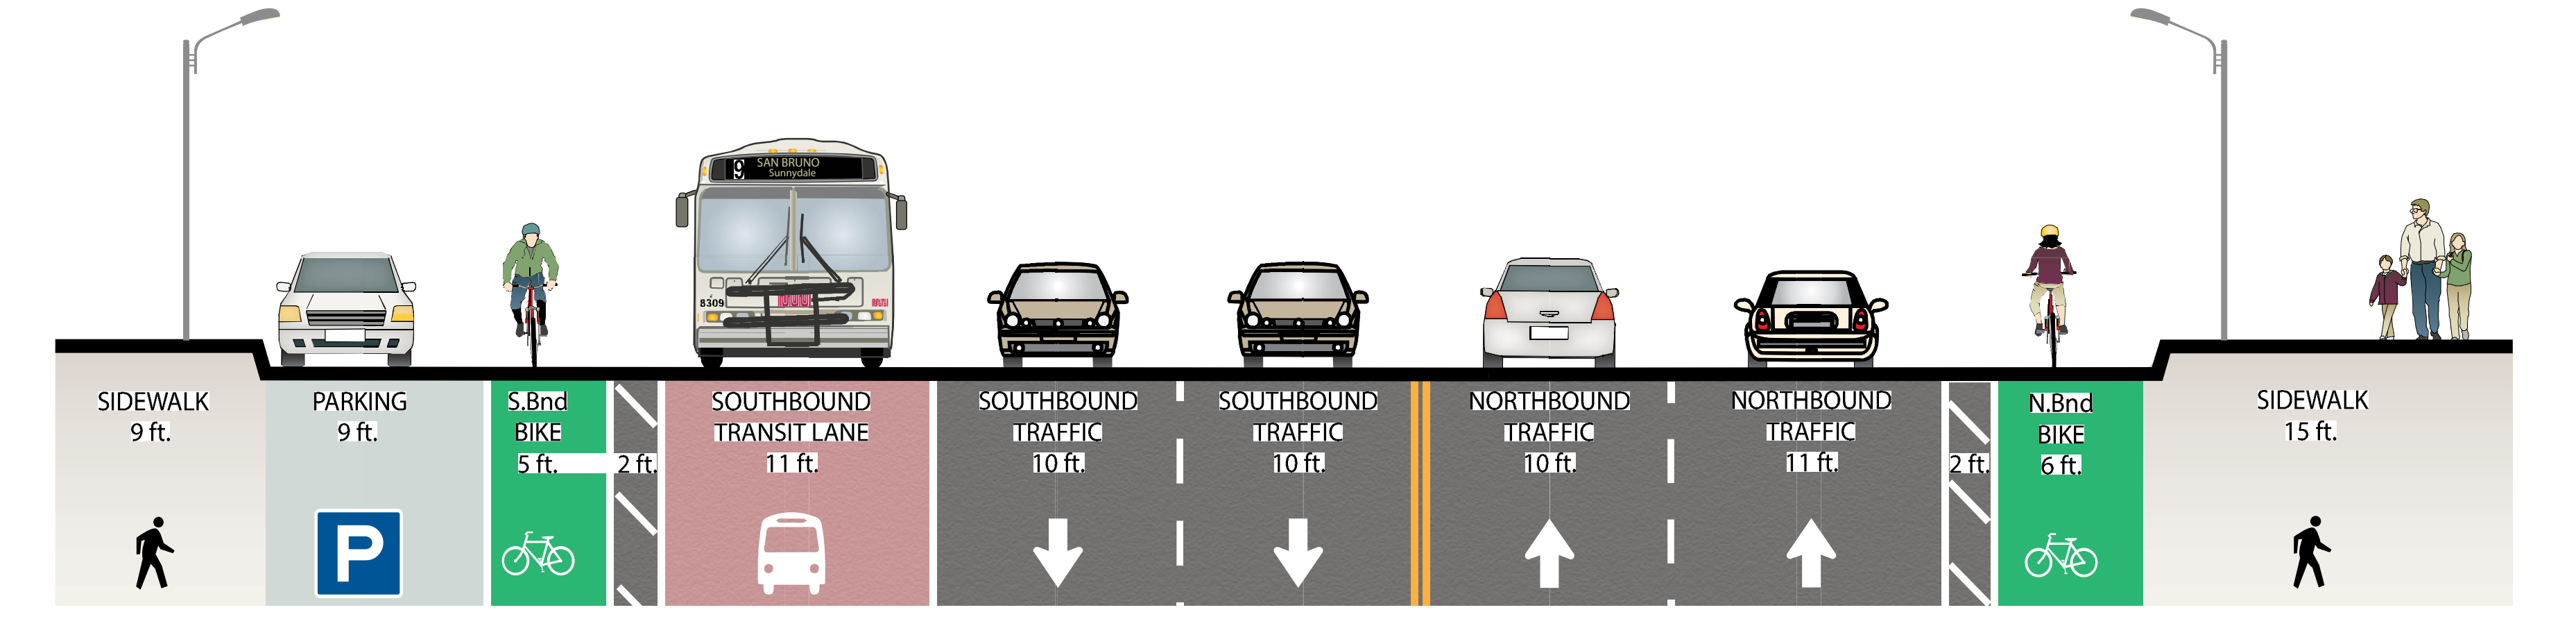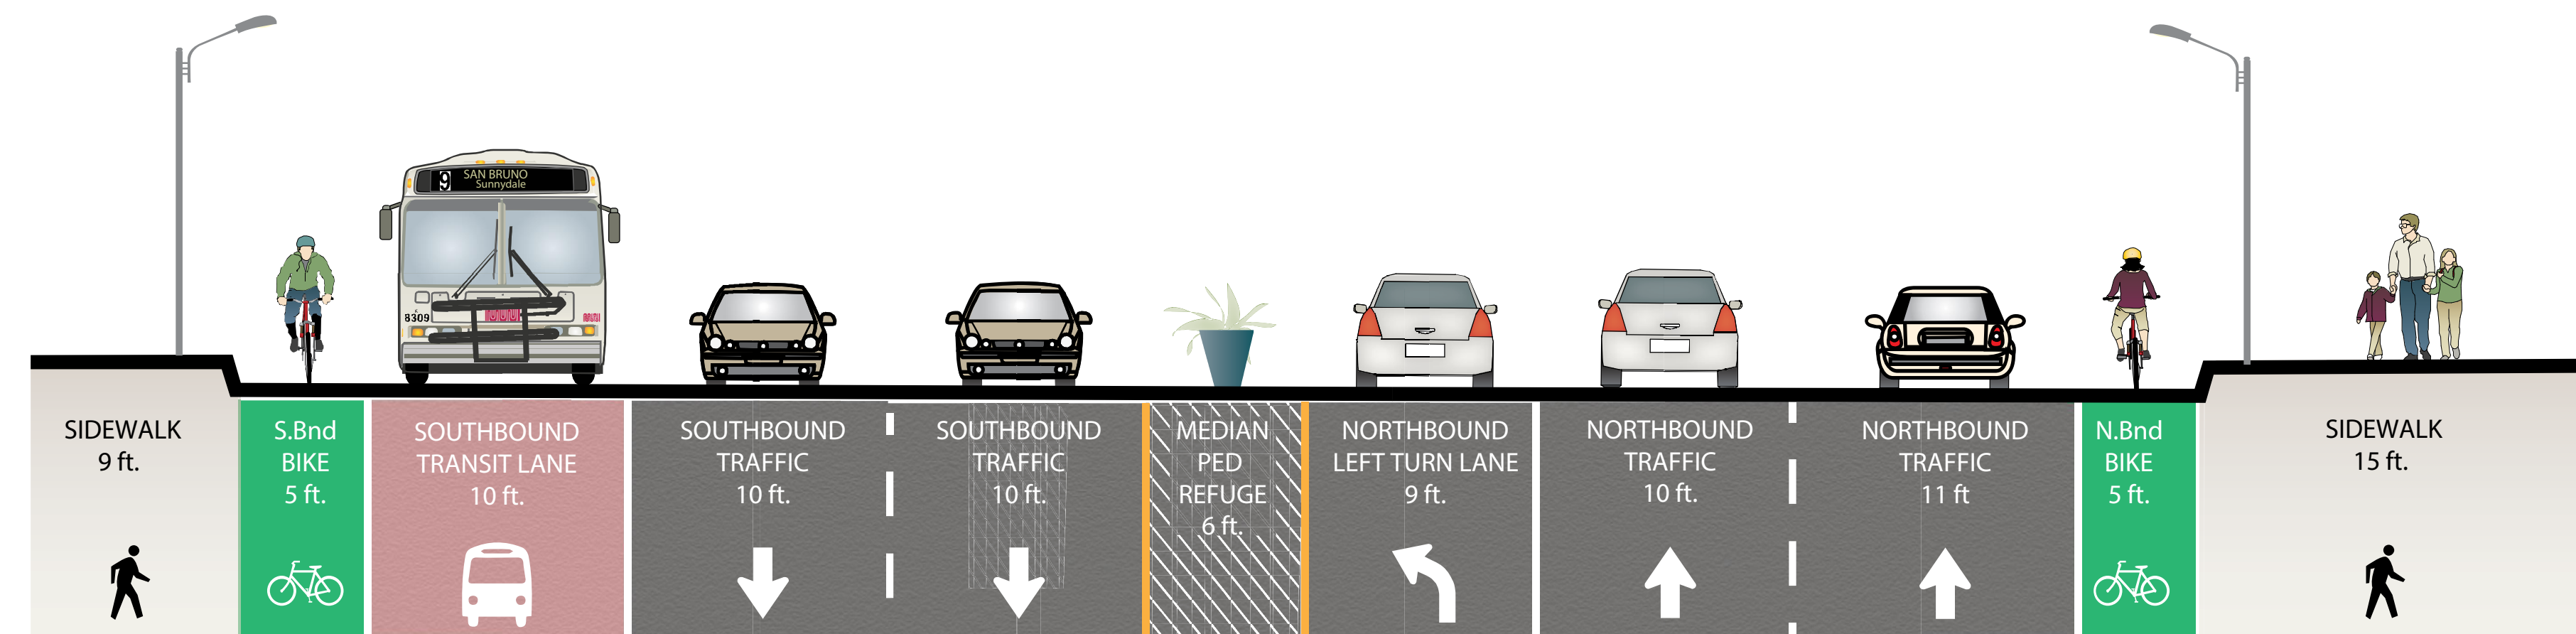

OPTION THREE

