

Proposal Detail: Maple and Spruce

MUNI FORWARD

 **Remove Stop**
at Maple St

 **Traffic Signal Upgrade**
at Spruce St


 **New Transit Bulbs**
at Spruce St

 **Relocate Stops**
at Spruce St

proposed location



current location

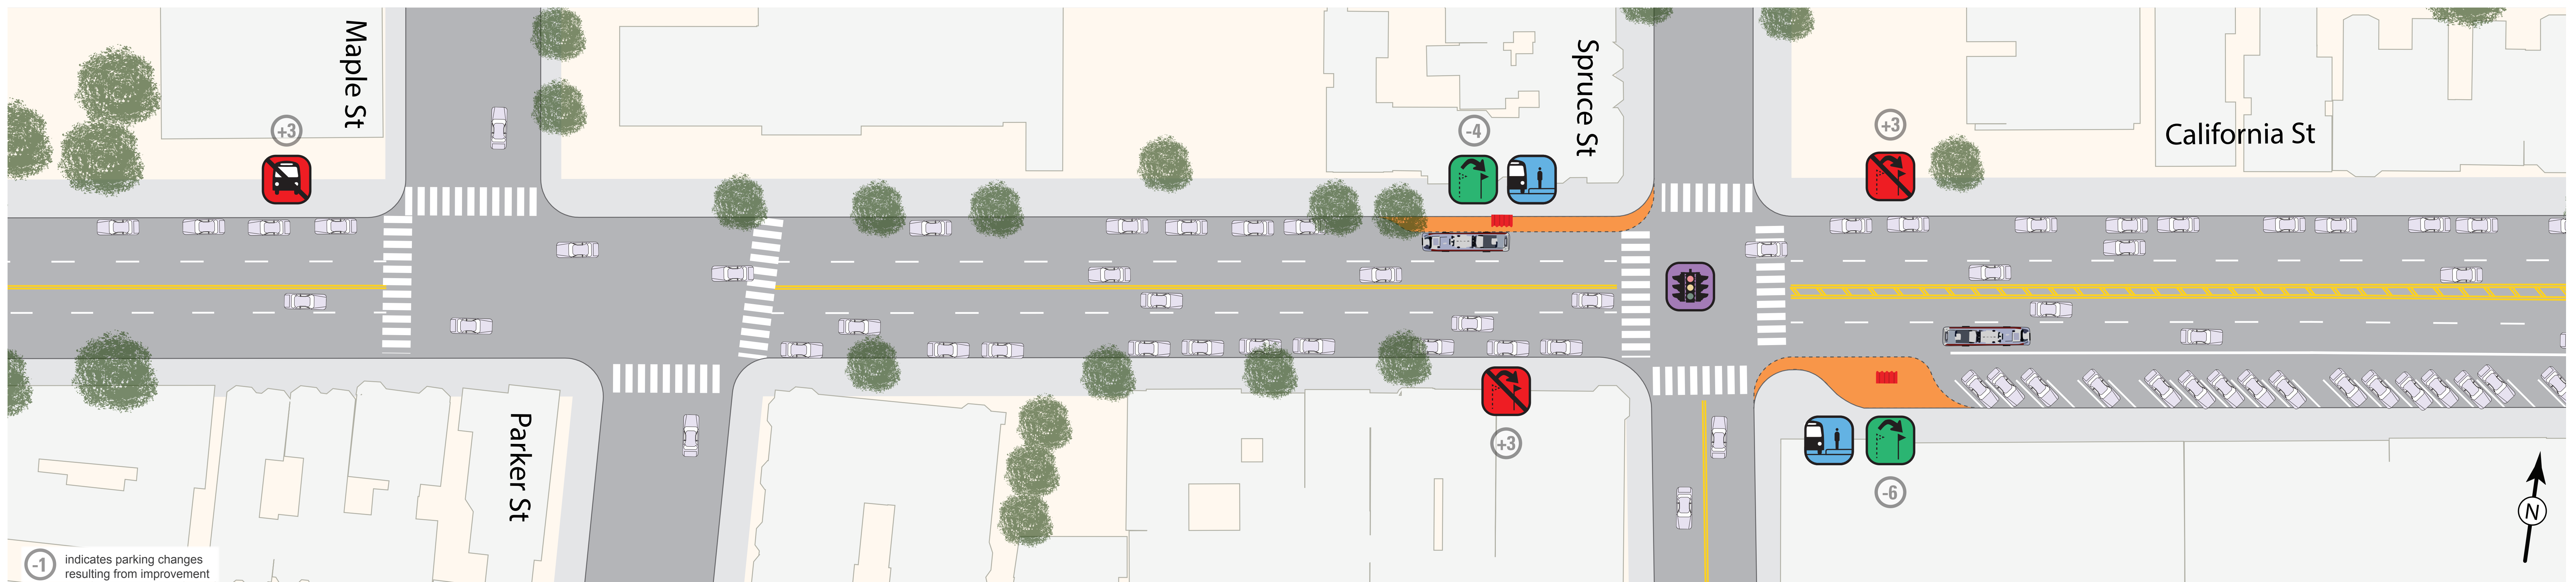


-1 indicates parking changes resulting from improvement

← West to Richmond District


East to Downtown →

Stop Spacing Diagram

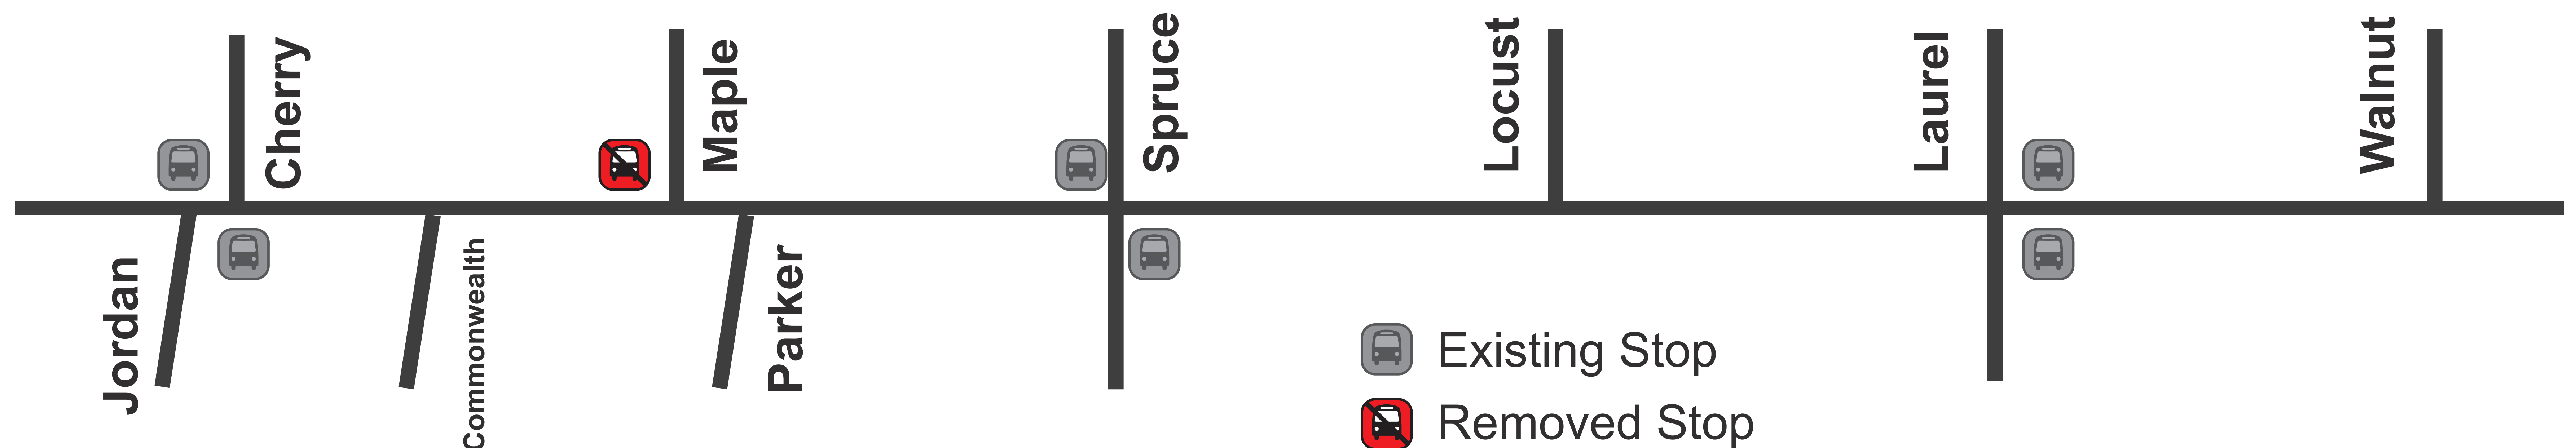



Extend Pedestrian Bulbs
at Locust St

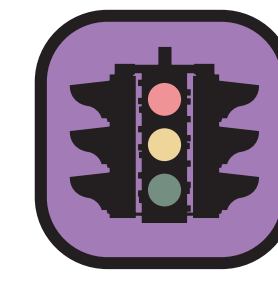

Traffic Signal Upgrade
at Locust St



New Transit Bulbs
at Laurel St




Relocate Stops
at Laurel St



proposed
location

current
location

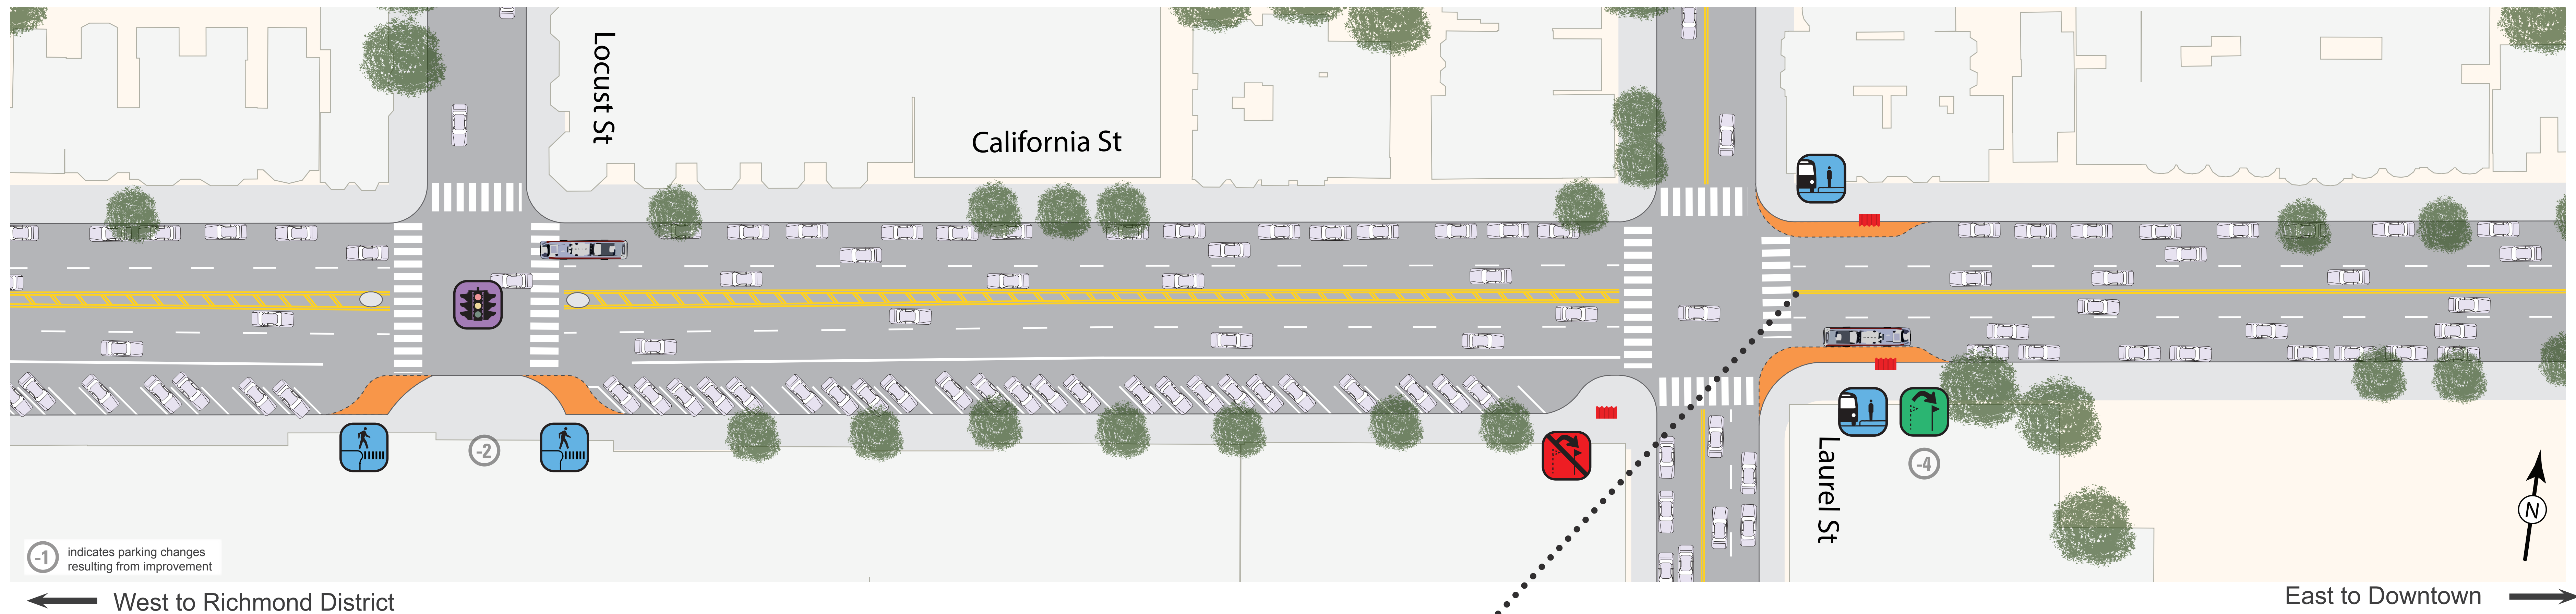

Cross Sections

