


TYPICAL TRACK REMOVAL SECTION

NOTE:
ACWS = ASPHALT CONCRETE WEARING SURFACE

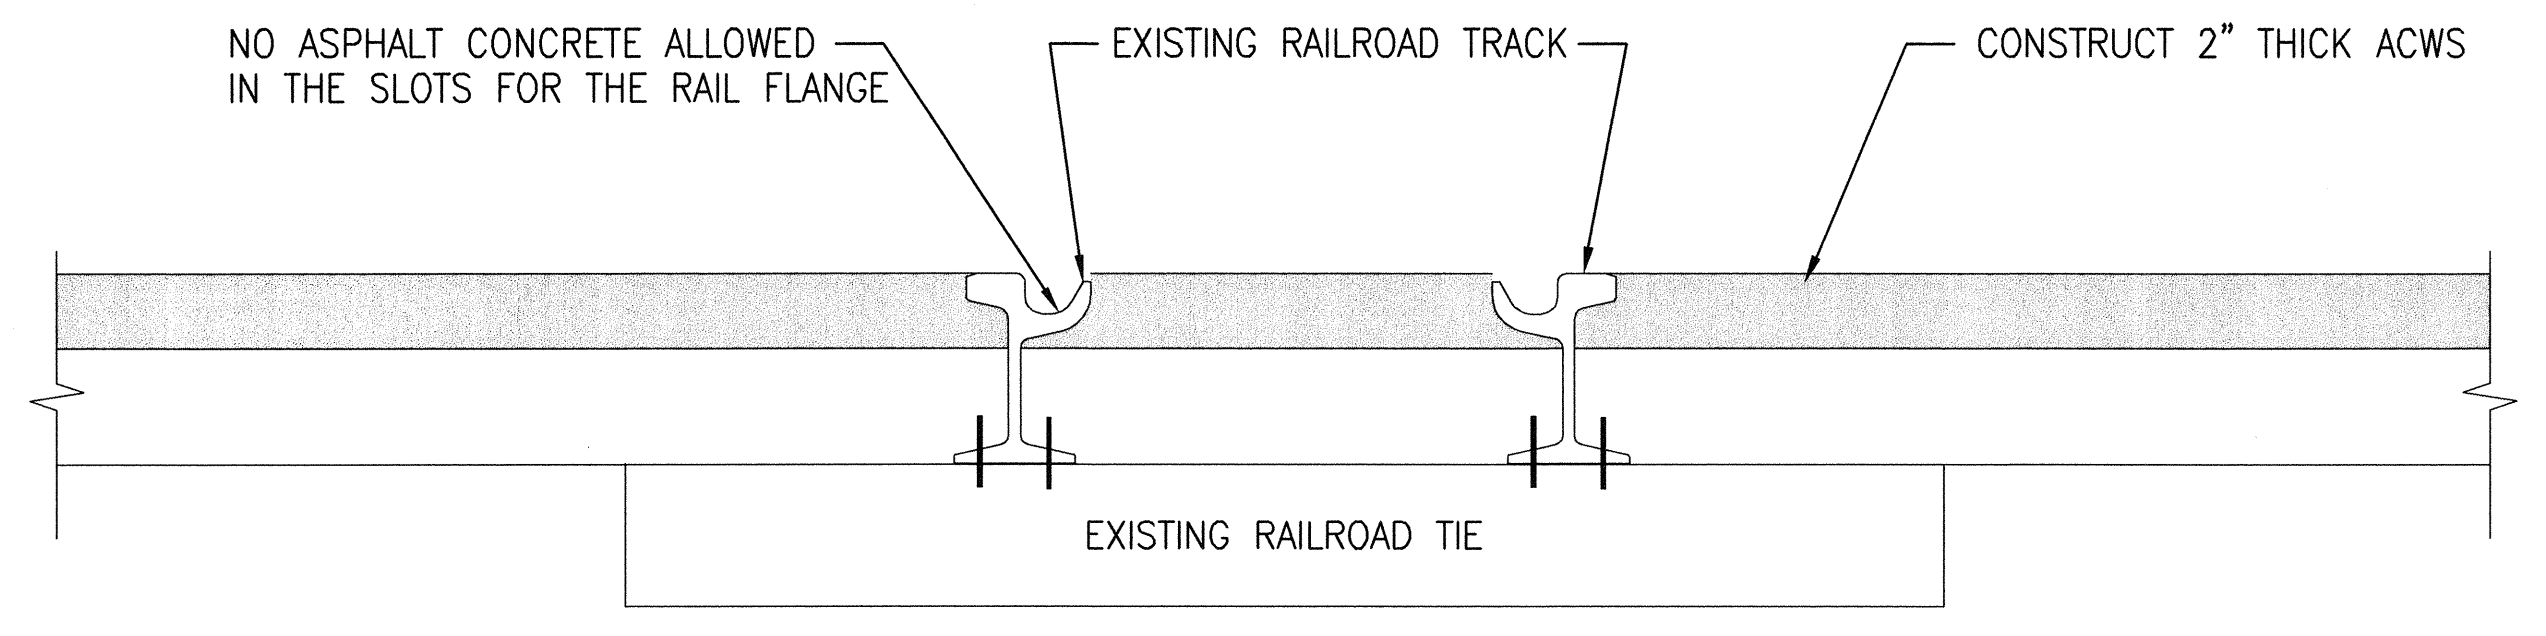

DETAIL A

This Standard Plan was developed for use on public works projects in the City and County of San Francisco, and shall not be used without consulting a Registered Professional Engineer. The Department of Public Works reserves the right to make revisions to this Standard Plan at any time.

NO.	DATE	DESCRIPTION	BY	APP.
TABLE OF REVISIONS				
CHECK WITH TRACING TO SEE IF YOU HAVE LATEST REVISION				

REFERENCE INFORMATION
& FILE NO. OF SURVEYS



BUREAU OF ENGINEERING
DEPARTMENT OF PUBLIC WORKS
CITY AND COUNTY OF SAN FRANCISCO

REVIEWED: DATE: 10/01/06
DRAWN: DATE: 10/01/06
CHECKED: DATE: 11/01/06

PLANS APPROVAL DATE: APRIL 30, 2007
Patricia D. Davis SECTION MANAGER 4/27/07
Michelle DEPUTY BUREAU MANAGER 4/30/07
James BUREAU MANAGER

STANDARD PLAN
STREETS AND HIGHWAYS
TRACK REMOVAL SECTION

OLD FILE NO. NONE
FILE NO. 87,177
REV. NO.