


STREET LIGHT POLE CONFIGURATION TYPE 5 ①
SCALE: NONE

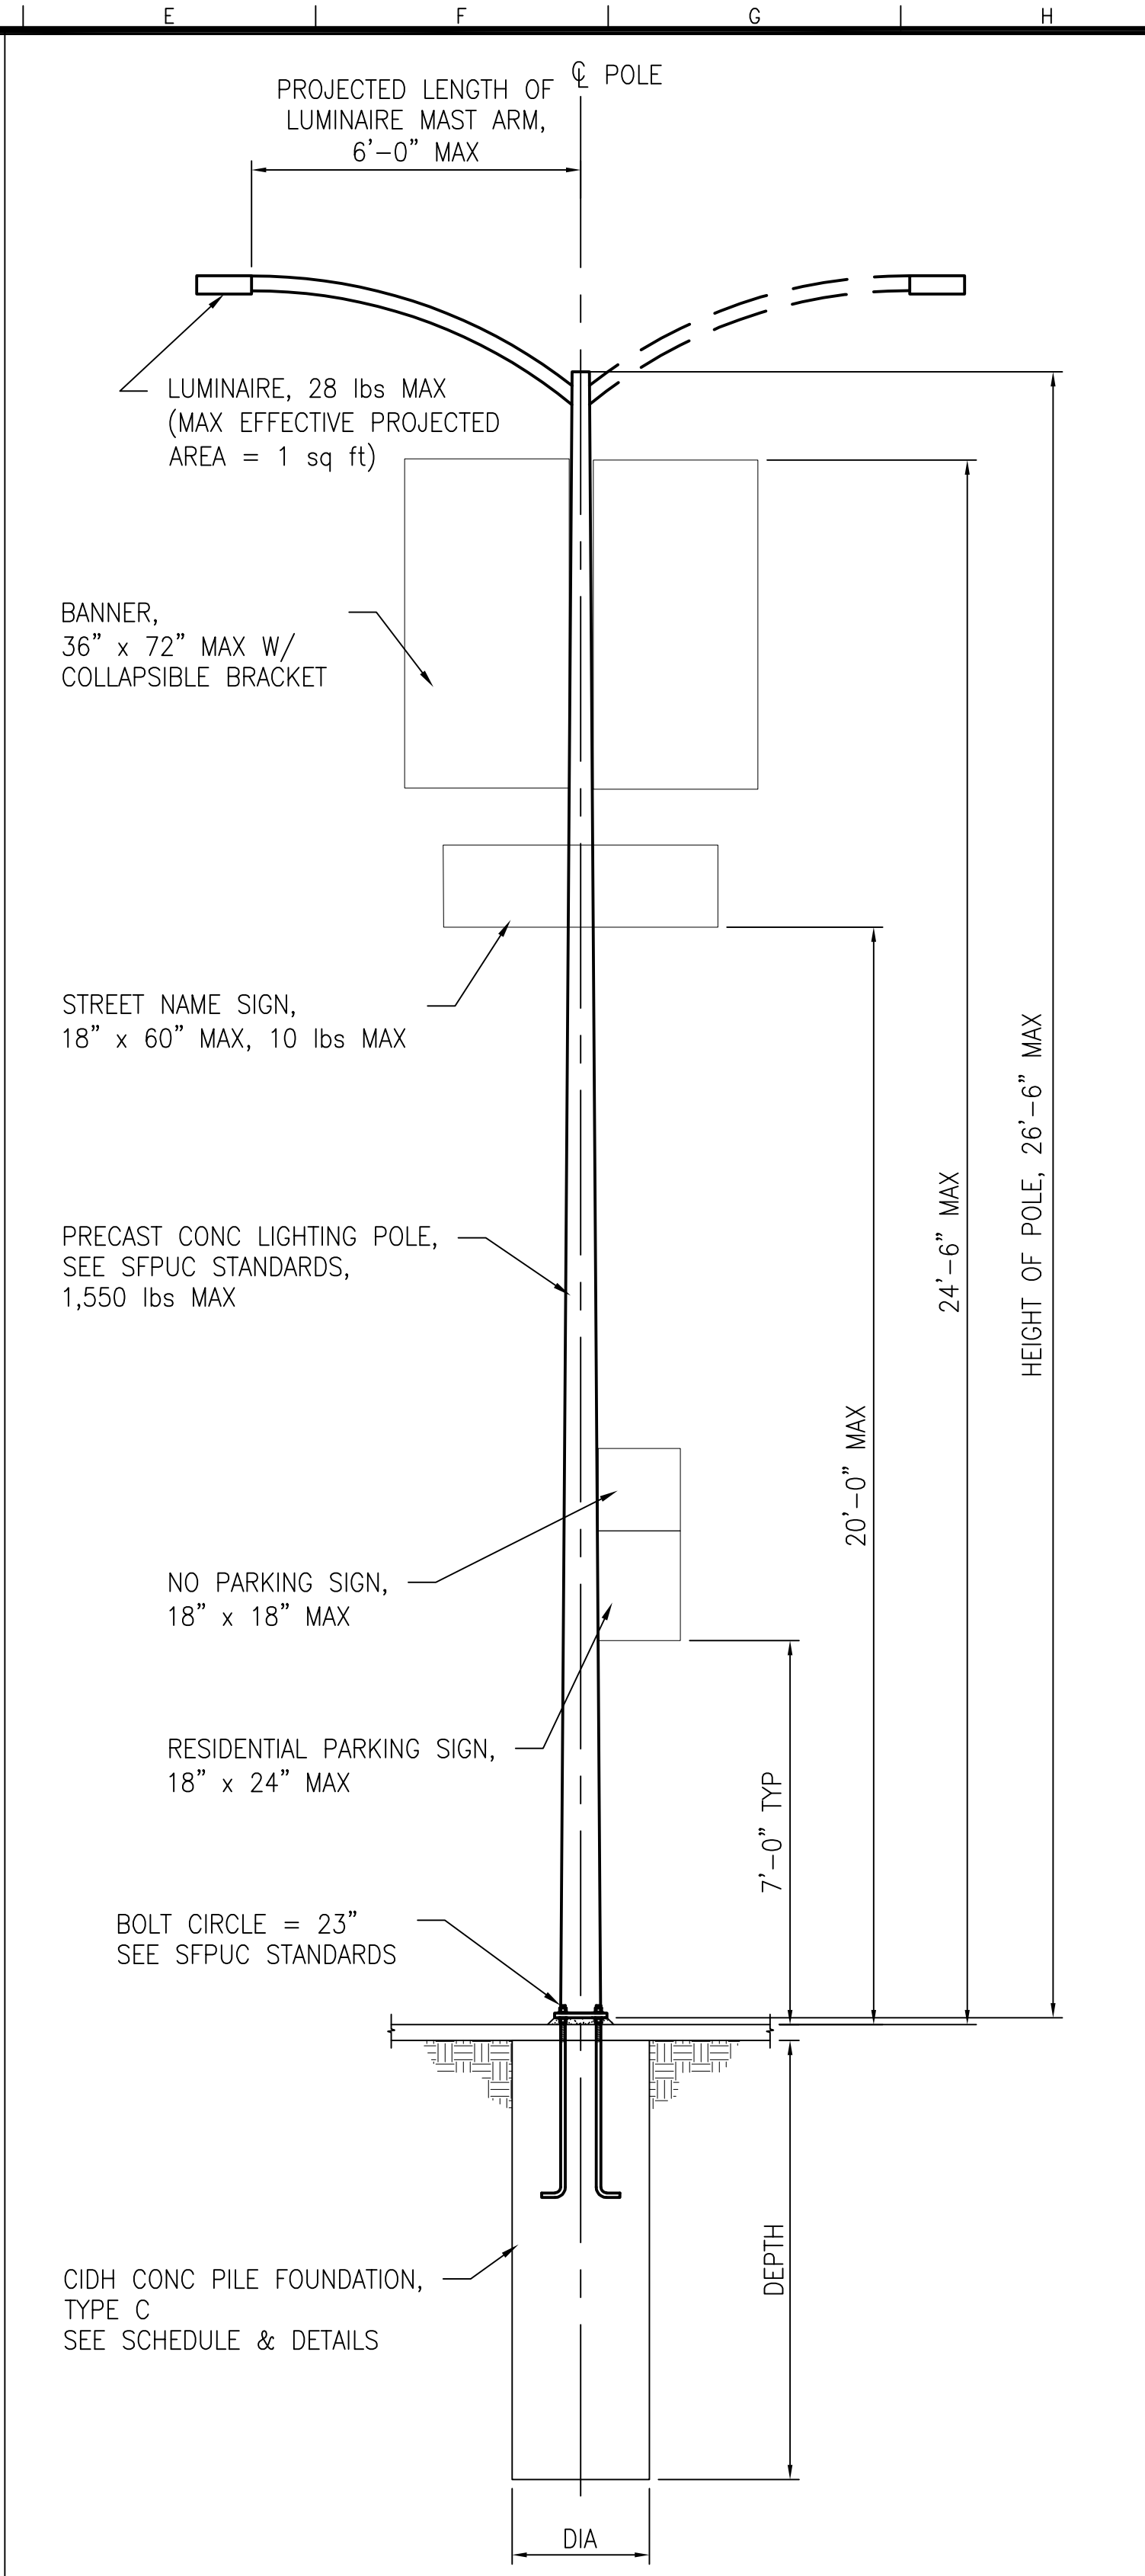

STREET LIGHT POLE CONFIGURATION TYPE 6 ②
SCALE: NONE

This Standard Plan was developed for use on Public Works projects in the City and County of San Francisco, and shall not be used without consulting a Registered Professional Engineer. San Francisco Public Works reserves the right to make revisions to this Standard Plan at any time.

NO.	DATE	DESCRIPTION	BY	APP.
TABLE OF REVISIONS				
THIS DRAWING WAS LAST MODIFIED: 01/19/24 15:54, BY: RLui				

REFERENCE INFORMATION & FILE NO. OF SURVEYS



BUREAU OF ENGINEERING
CITY & COUNTY OF SAN FRANCISCO
SAN FRANCISCO PUBLIC WORKS
49 SOUTH VAN NESS AVENUE, SUITE 800
SAN FRANCISCO, CA 94103

Section Mgr:	RAYMOND LUI	Date:	
Deputy Bureau Mgr:	FERNANDO CISNEROS	DESIGNED:	RL 1/2023
Acting Bureau Mgr:	IQBAL DHAPA	DRAWN:	RL 1/2023
		CHECKED:	JS 1/2023

DESIGNED:	RL	DATE:	1/2023
DRAWN:	RL	DATE:	1/2023
CHECKED:	JS	DATE:	1/2023

SCALE:	AS SHOWN
SHEET OF SHEETS	

STANDARD PLAN
STREETLIGHT POLE FOUNDATIONS
SHEET 3 OF 3

CONTRACT NO.	
DRAWING NO.	S-103
FILE NO.	122,384
REV. NO.	

Drawing Path: S:\Sfr\Structural Standards\Drafting Standards\light pole foundation\light pole foundation\BOE_TB_22.34.dwg
 Xrefs: S:\Sfr\Structural Standards\Drafting Standards\light pole foundation\light pole foundation\BOE_TB_22.34.dwg
 Model Units: Inches
 Plot Time: Mon, 12 Feb 2024 4:42pm