



STANYAN ST to CLAYTON ST

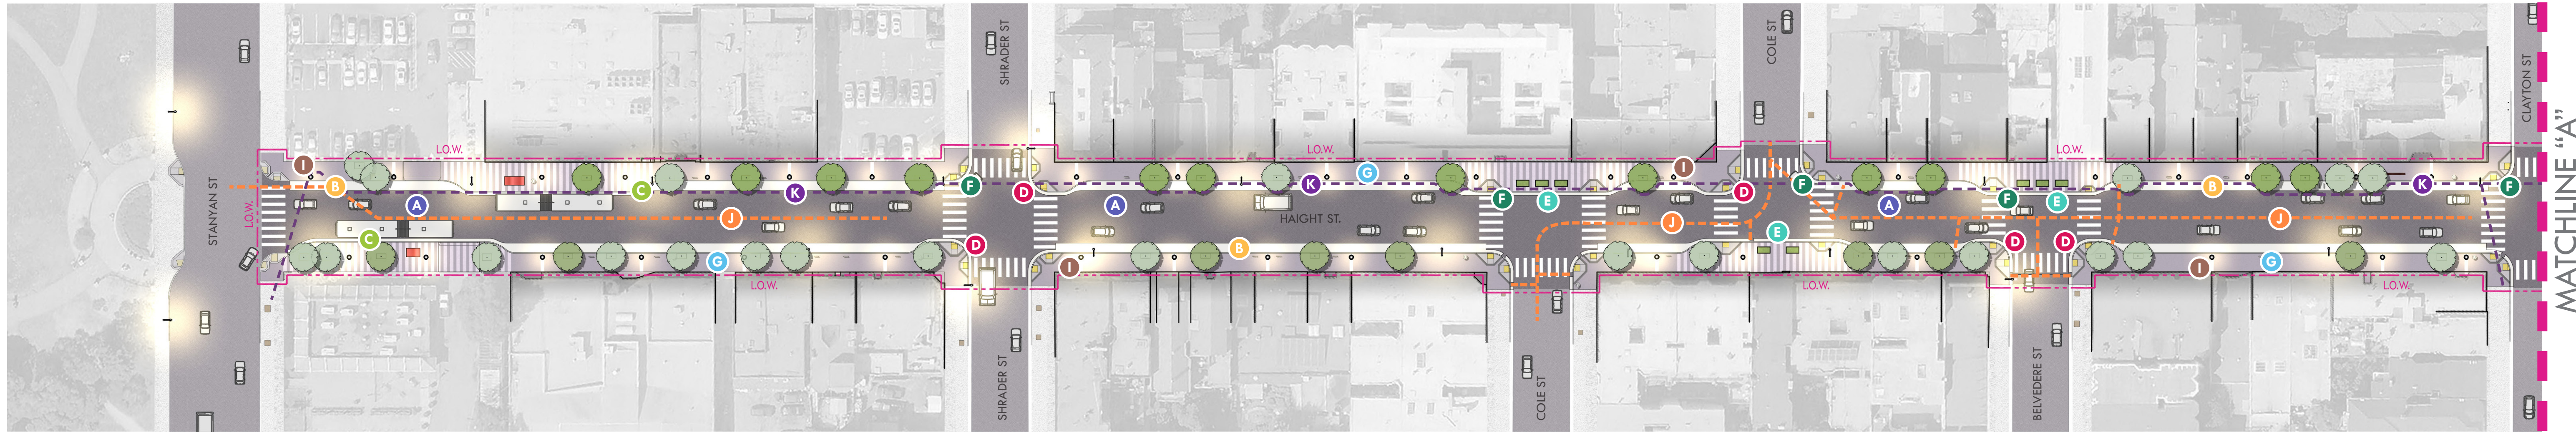

* Roadway striping not shown



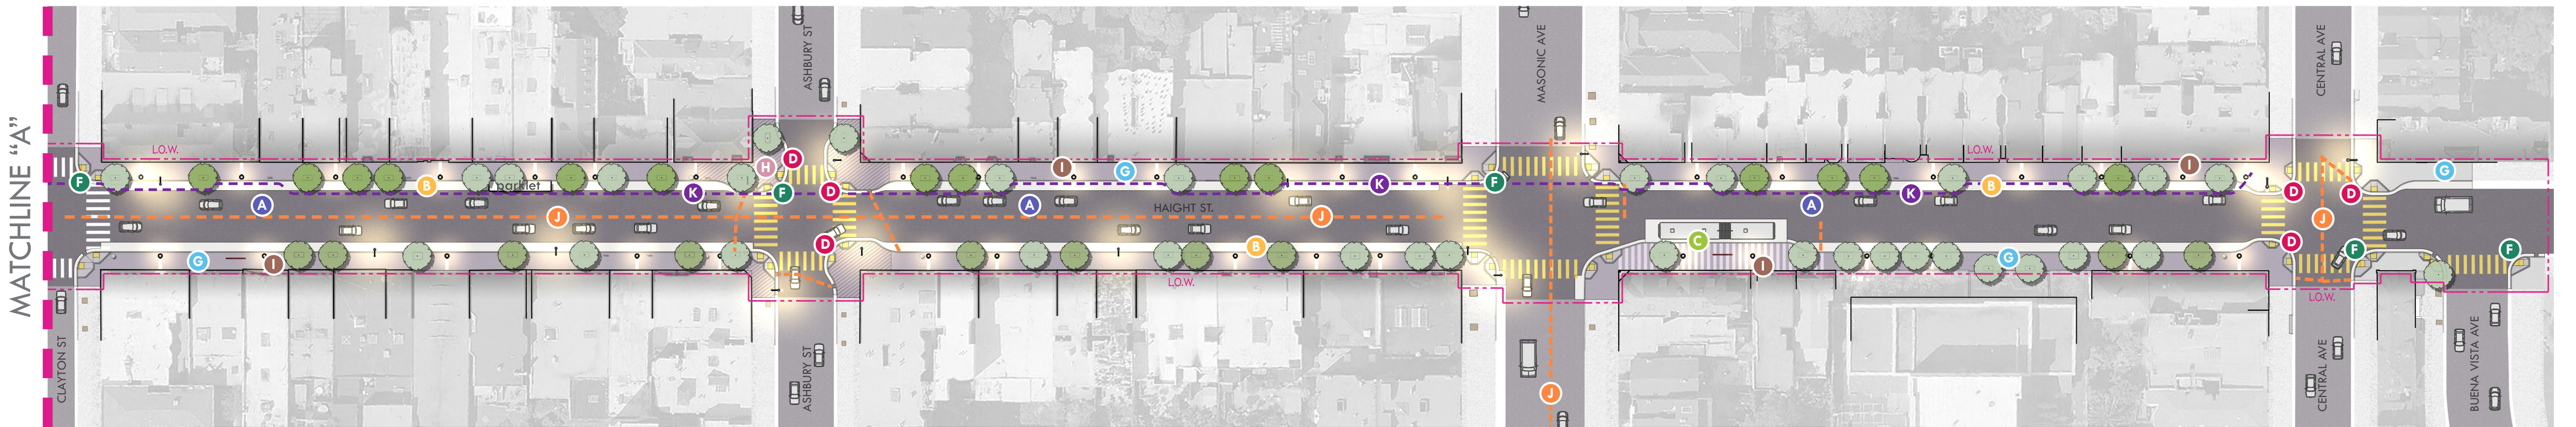


CLAYTON ST to BUENA VISTA AVE



* Roadway striping not shown

IMPROVEMENT LEGEND:

- A** New Roadway
- B** New Concrete at Parking Aisle
- C** New Transit Bulb (3 Total)
- D** Pedestrian Bulb-Out
- E** Bulb-Out at T-Intersection with Planting Area and Custom Planter Rail
- F** New Curb Ramps at Intersection throughout corridor
- G** New Sidewalk
Integral Color w/ Sparkle Grains & Special Finish (CCSF Standard east of Central Ave)
- H** Special Paving Area at Haight/Ashbury Intersection
- I** New Pedestrian Lighting at 40'-50' spacing, typ.

-  New Tree
-  Existing Tree
-  New Sewer Work
-  New Fiber Optic Conduit Work
-  Limit of Work

