



**CONCEPTUAL PLAN VIEW OF A TYPICAL INTERSECTION:
2ND STREET AT FOLSOM STREET**

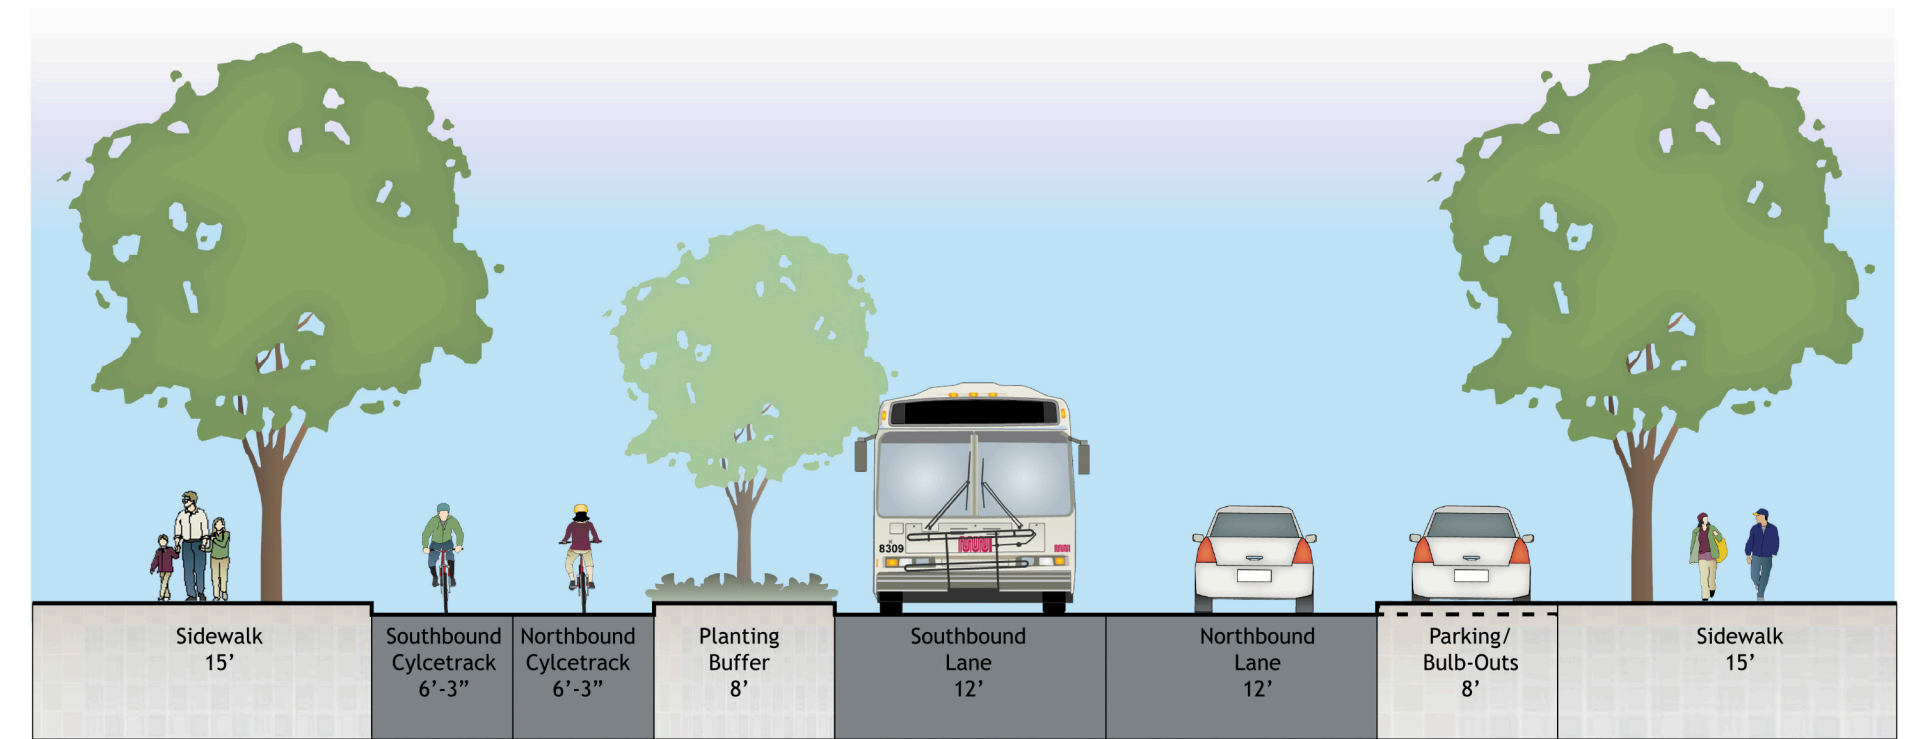


Two-Way Cycletracks
Market to Harrison
Two-Way Cycletrack, Buffer, Bulb-Outs, Parking East Side

TYPICAL SECTION: MARKET STREET TO HARRISON STREET

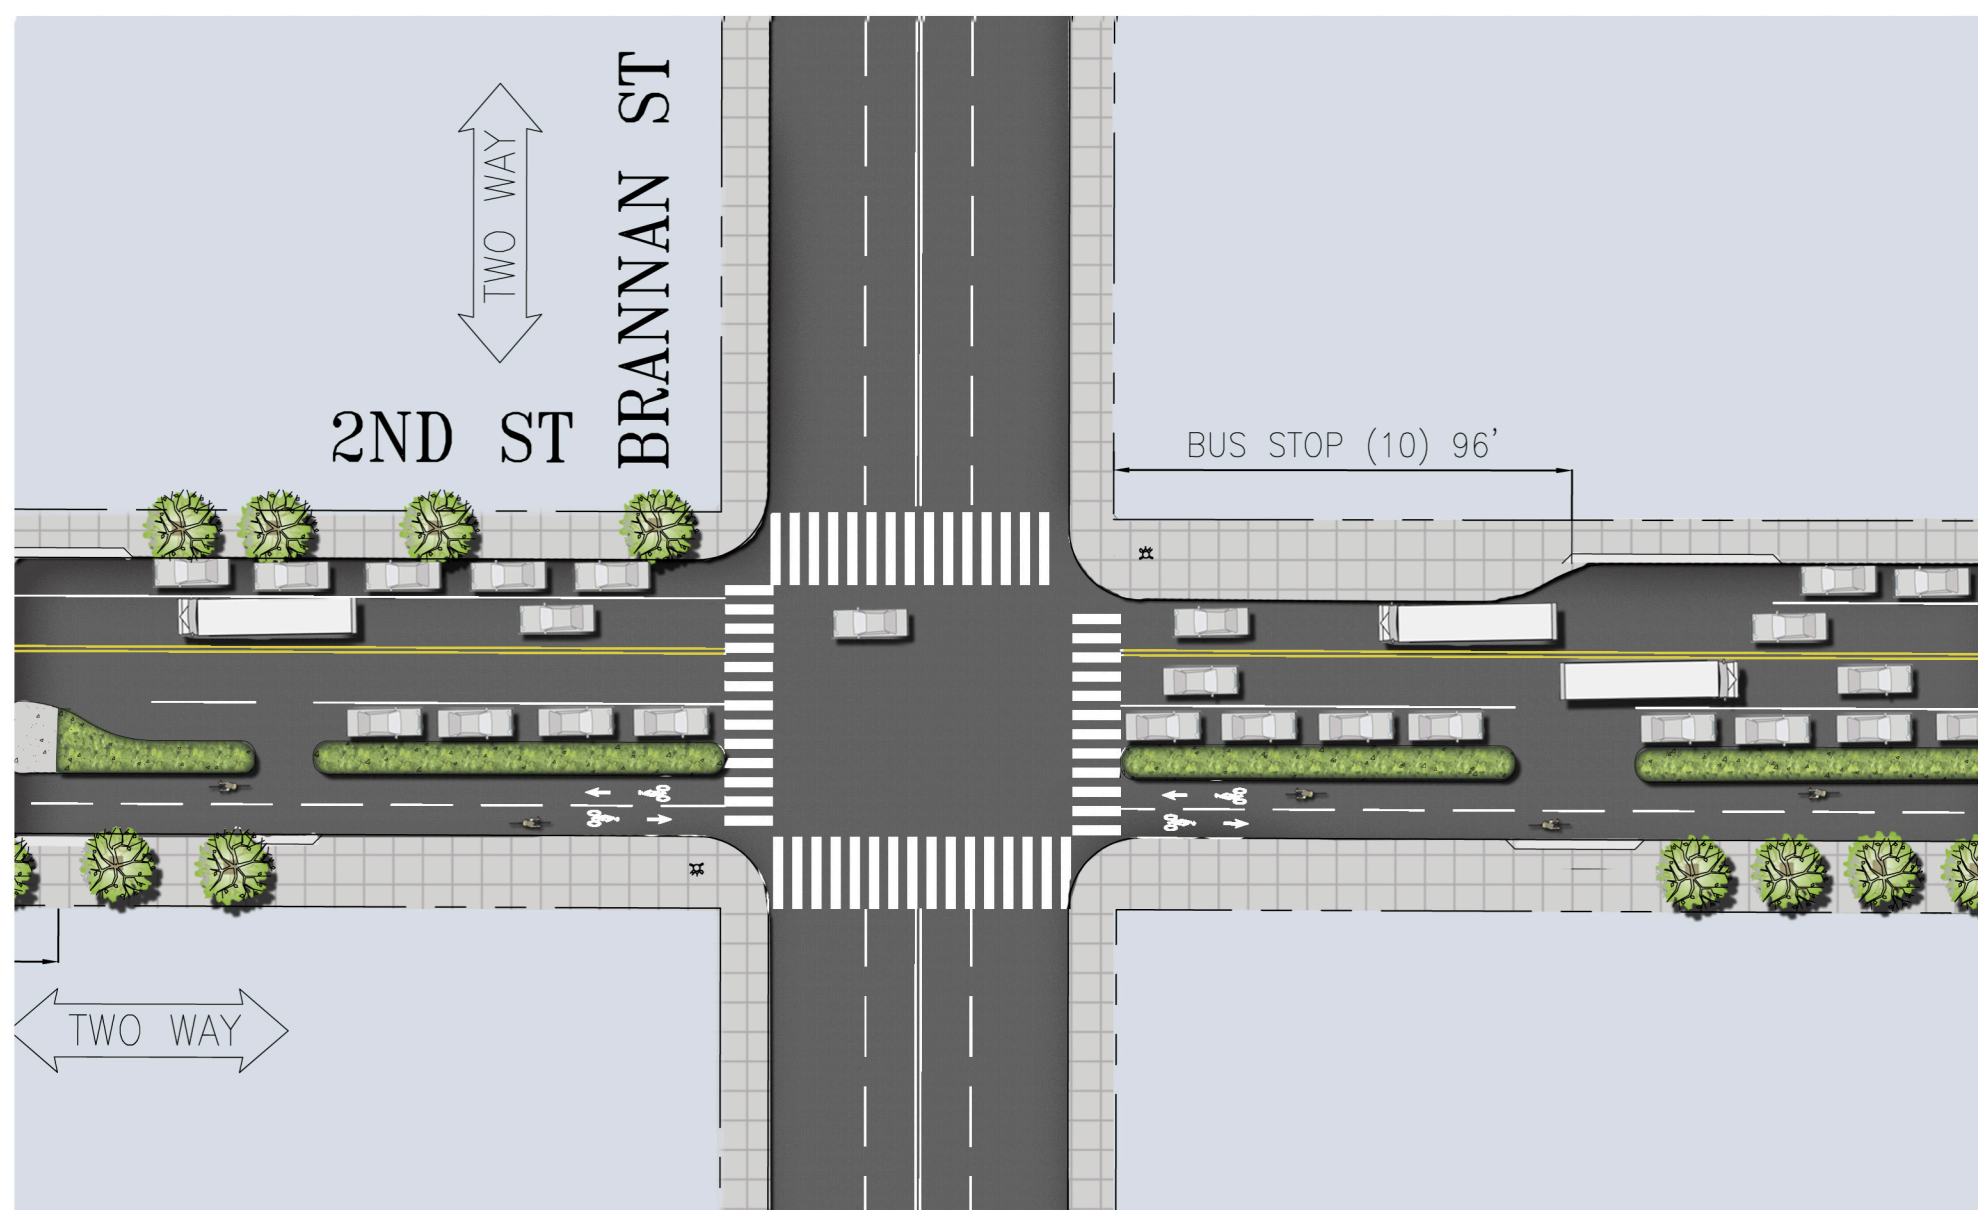

**CONCEPTUAL PLAN VIEW OF A TYPICAL INTERSECTION:
2ND STREET AT BRANNAN STREET**

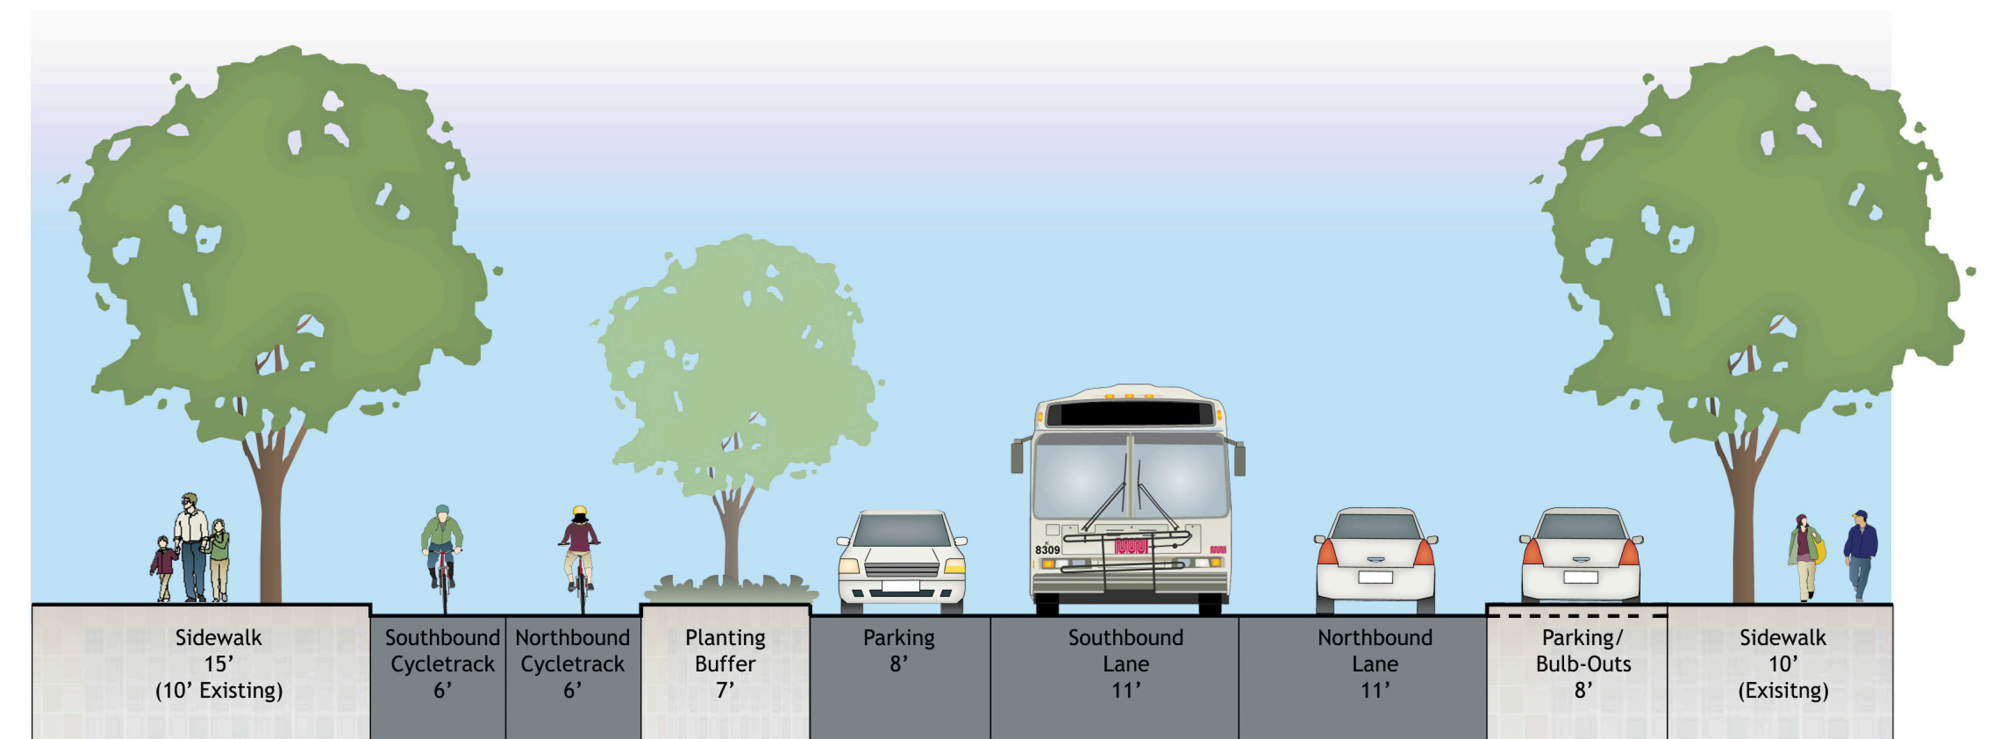

Two-Way Cycletracks
Bryant to Townsend
Two-Way Cycletrack, Buffer, Bulb-Outs, Parking Both Sides

TYPICAL SECTION: BRANNAN STREET TO HARRISON STREET

TWO WAY CYCLETRACK