



**CONCEPTUAL PLAN VIEW OF A TYPICAL INTERSECTION:
2ND STREET AT FOLSOM STREET**

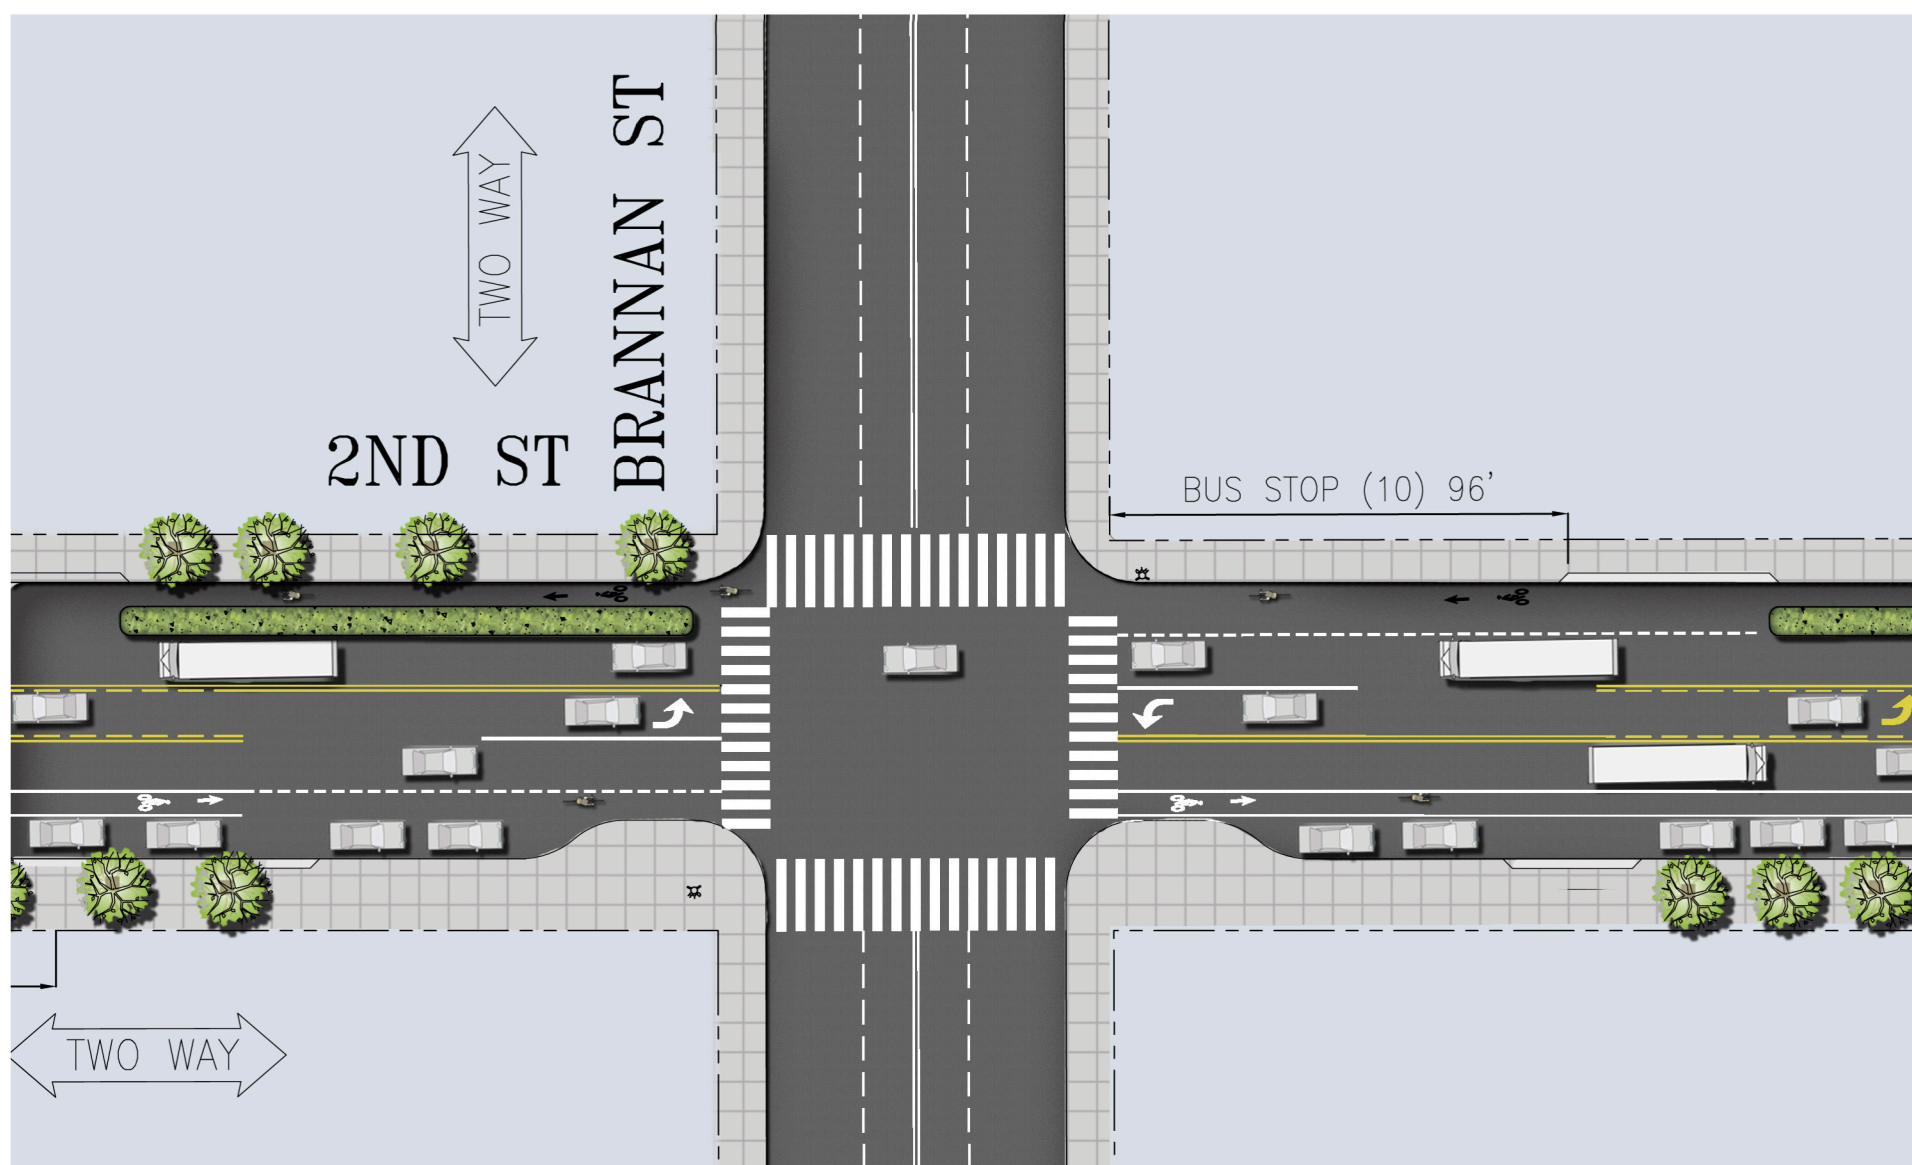


**CONCEPTUAL PLAN VIEW OF A TYPICAL INTERSECTION:
2ND STREET AT BRANNAN STREET**

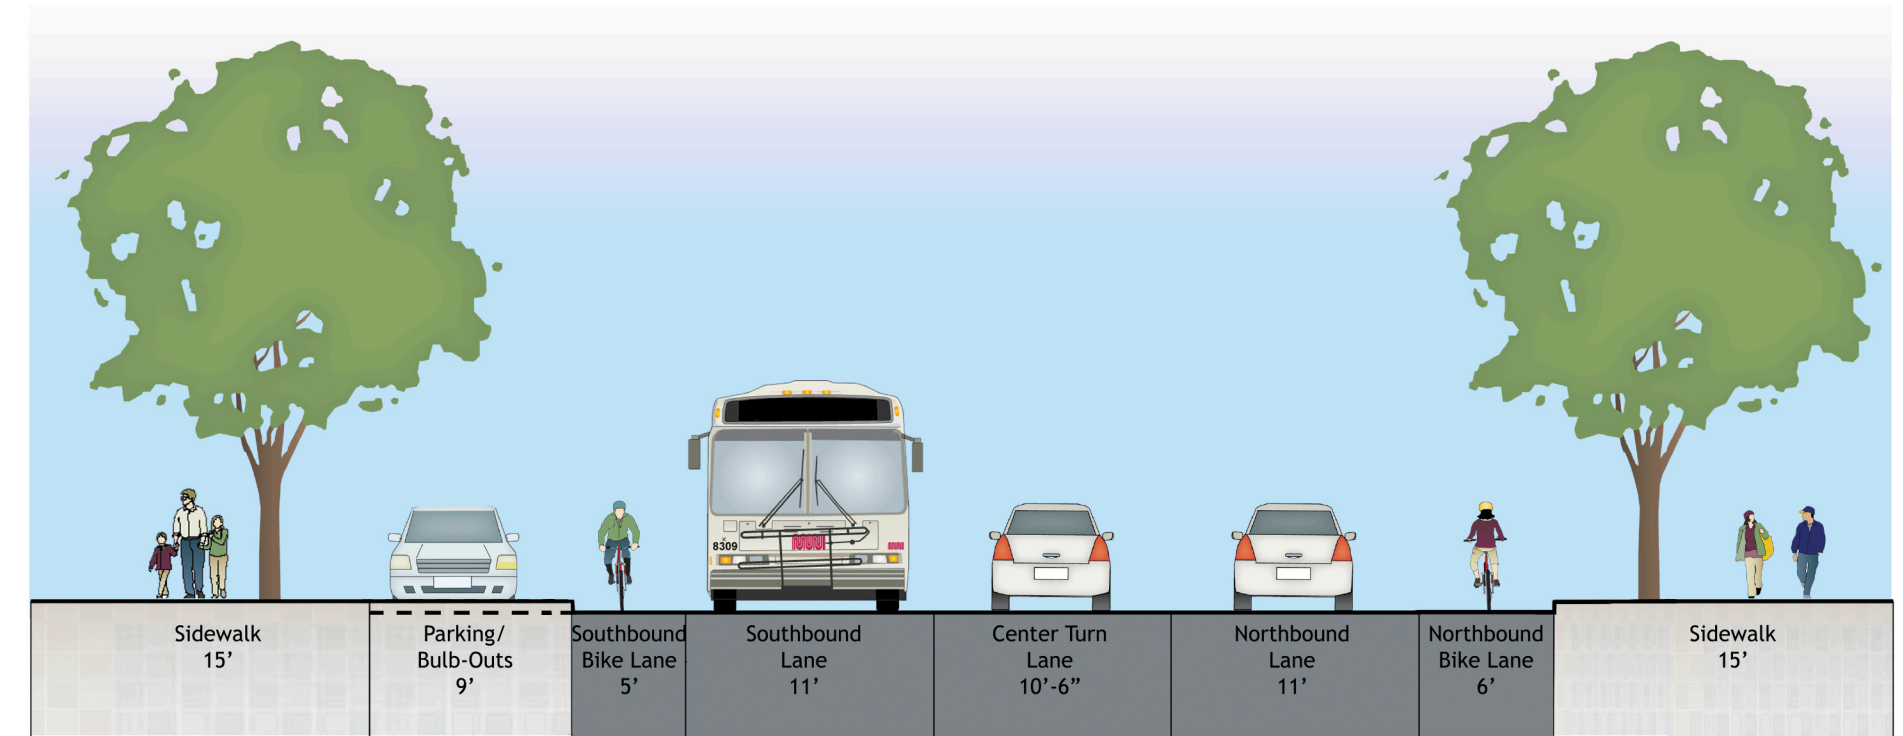

Center Turn Lanes
Market to Harrison
Center Turn Lanes, Bulb-Outs, Cyclercrack East Side, Bike Lane, Parking West Side

TYPICAL SECTION: MARKET STREET TO HARRISON STREET

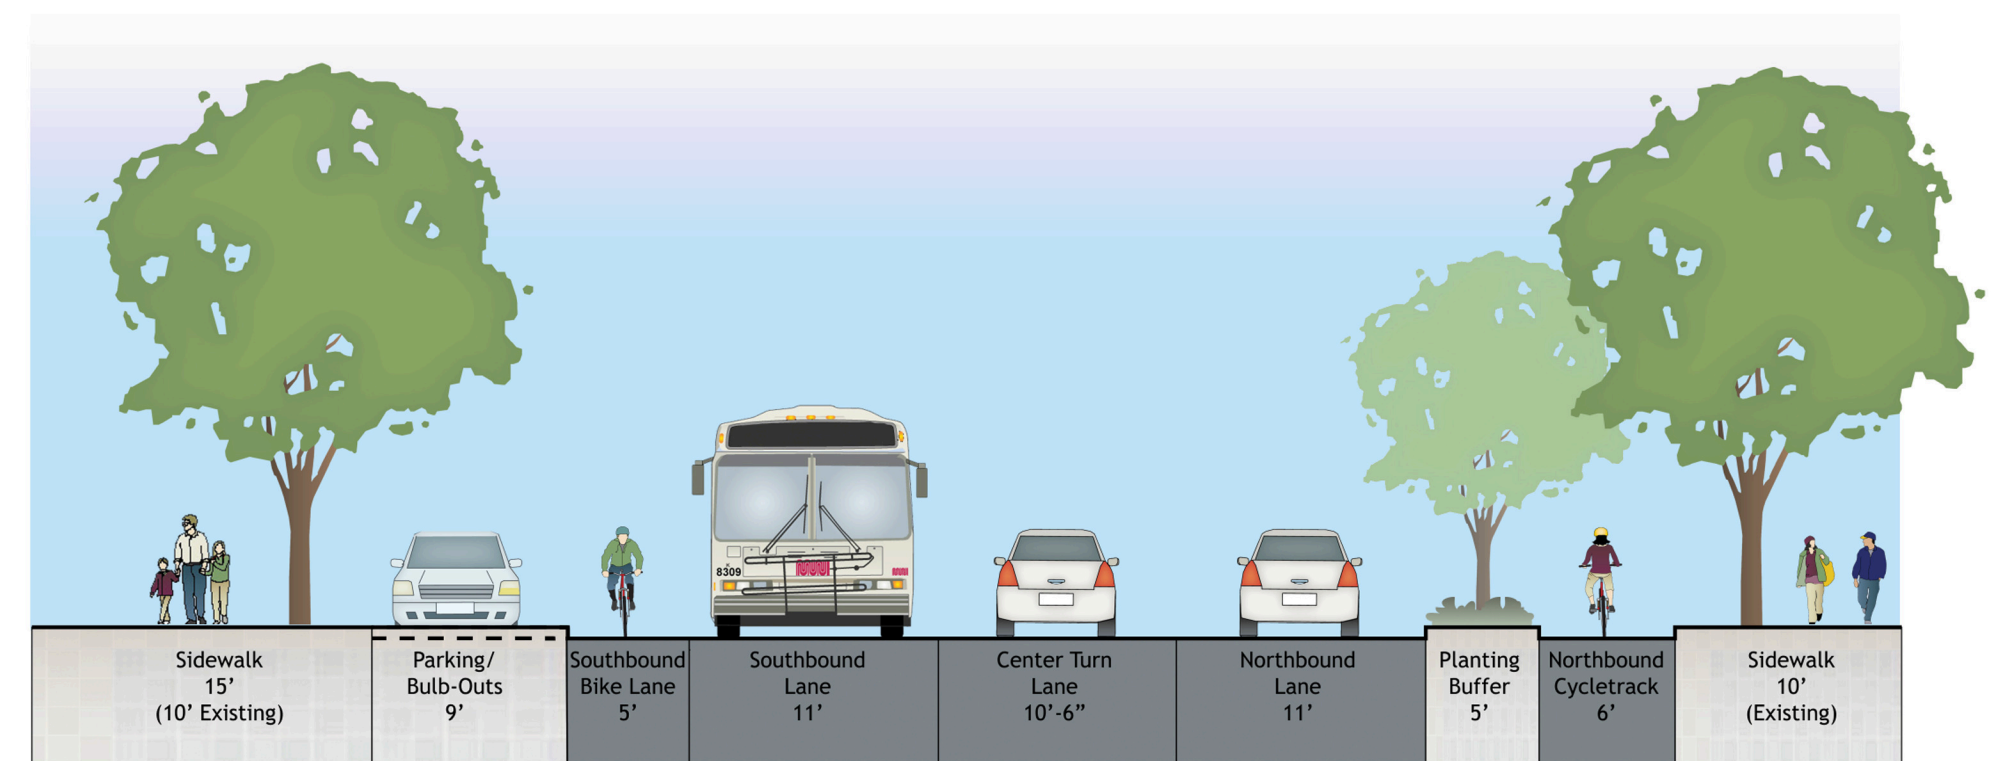

Center Turn Lanes
Bryant to Townsend
Center Turn Lanes, Bulb-Outs, Cycletrack East Side, Bike Lane, Parking West Side

TYPICAL SECTION: MARKET STREET TO HARRISON STREET

CENTER TURN LANES