



**CONCEPTUAL PLAN VIEW OF A TYPICAL INTERSECTION:  
2ND STREET AT FOLSOM STREET**

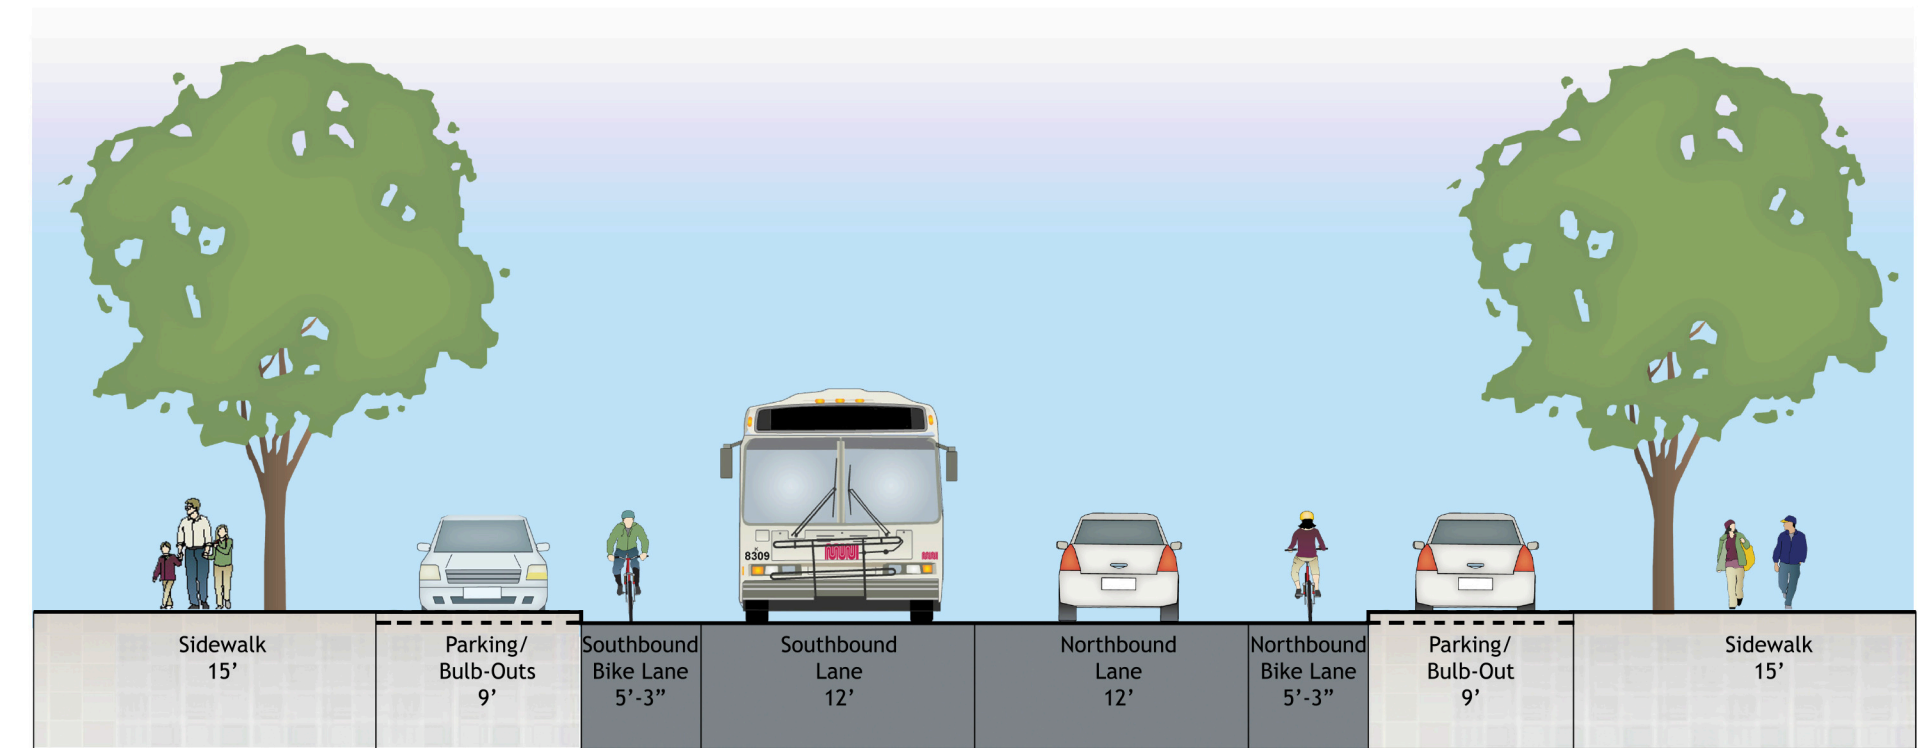


**Bike Lanes**  
Market to Harrison  
Bike Lanes, Parking Both Sides, Bulb-Outs

**TYPICAL SECTION: MARKET STREET TO HARRISON STREET**

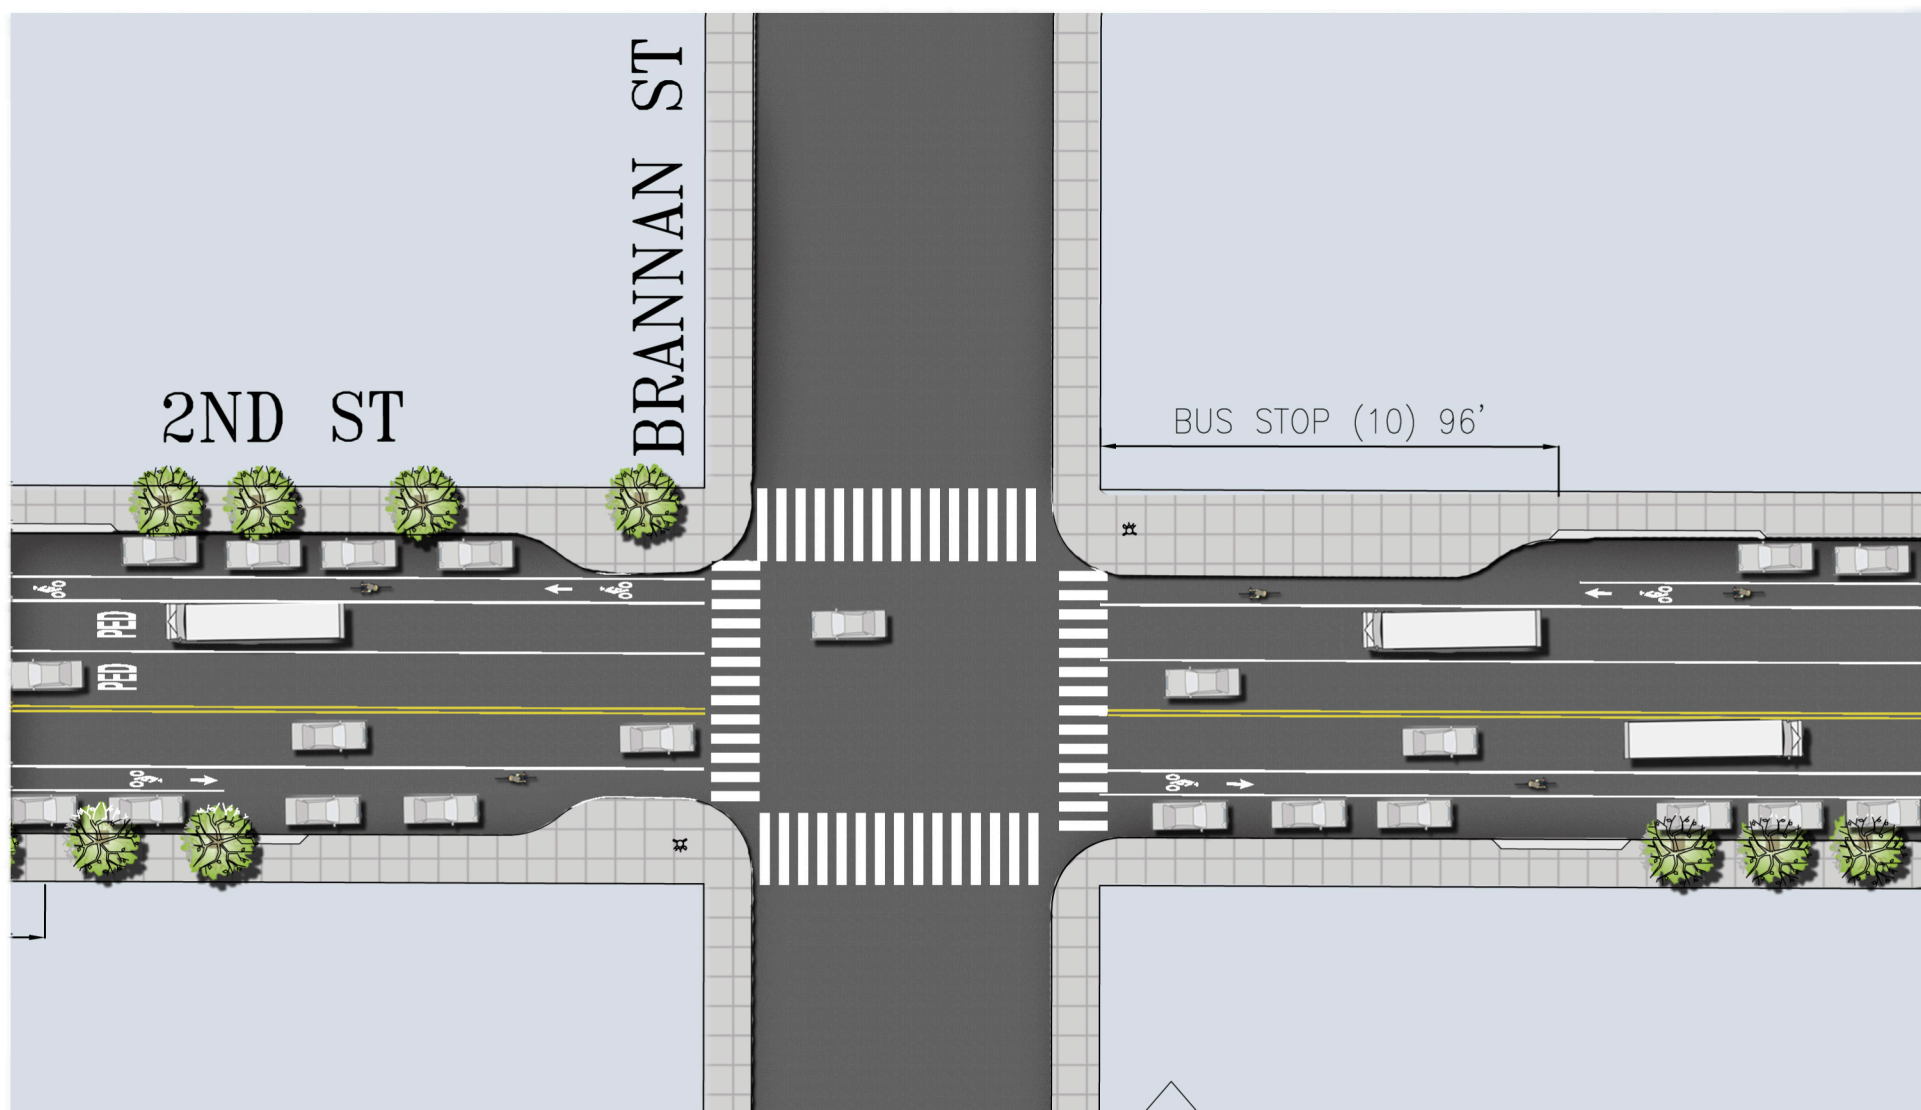

**CONCEPTUAL PLAN VIEW OF A TYPICAL INTERSECTION:  
2ND STREET AT BRANNAN STREET**

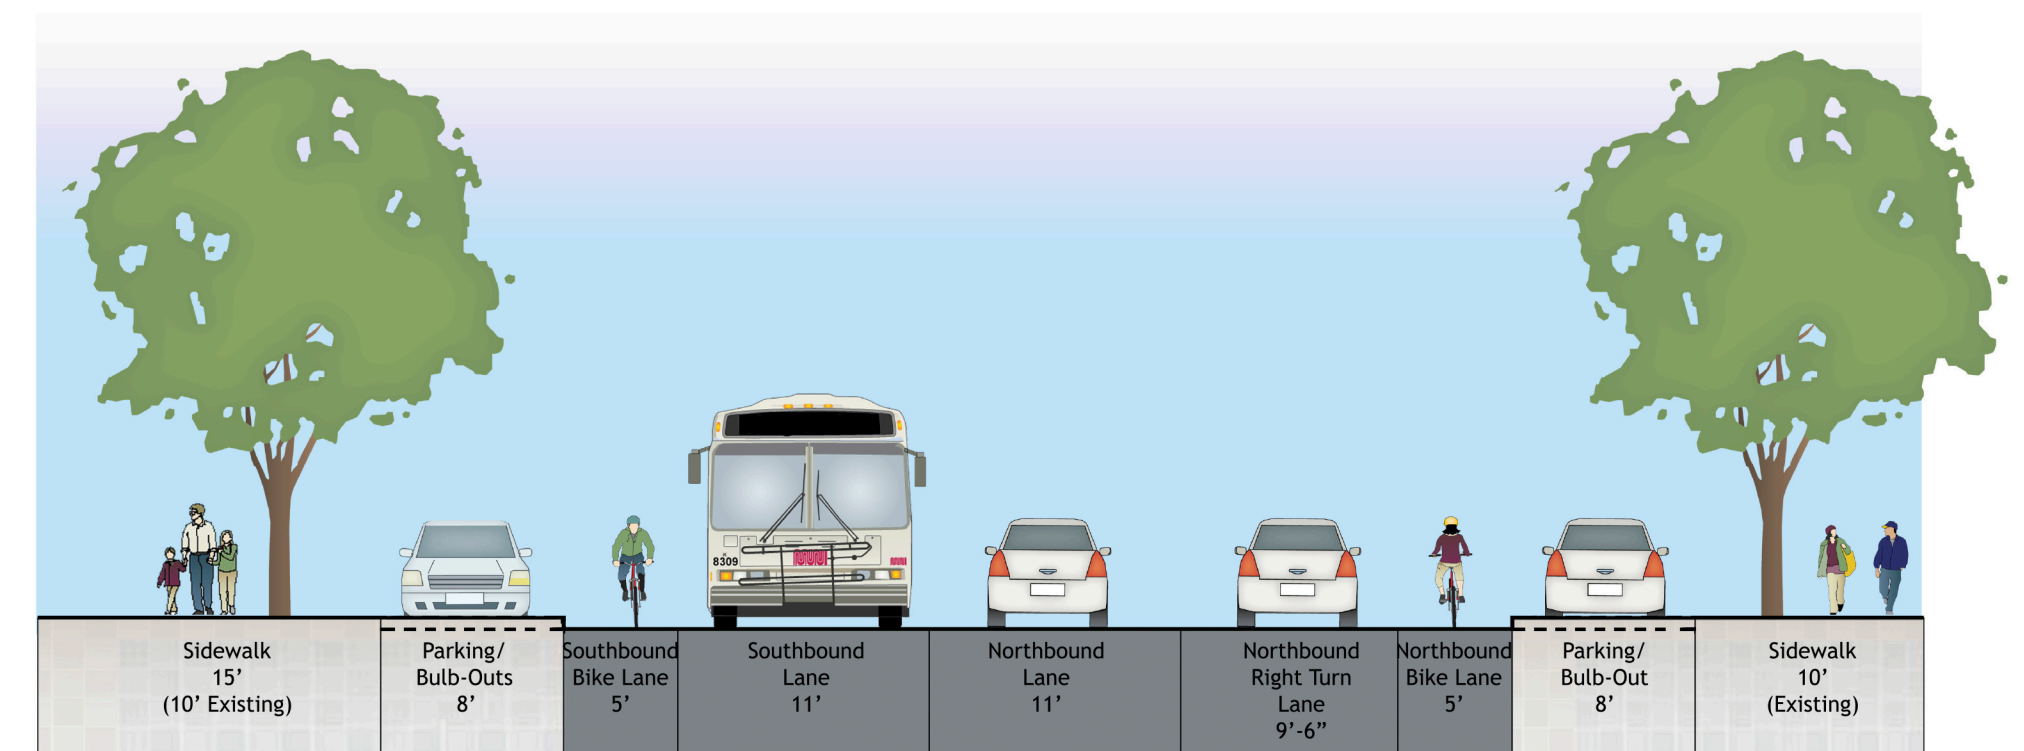

**Bike Lanes**  
Bryant to Townsend  
Bike Lanes, Parking Both Sides, Bulb-Outs, Optional Turn Lane

**TYPICAL SECTION: BRANNAN STREET TO KING STREET**

# BICYCLE LANES