


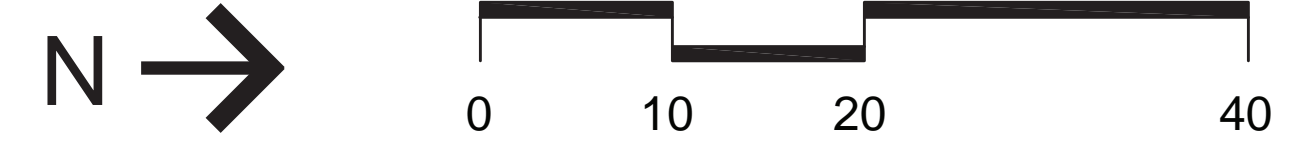


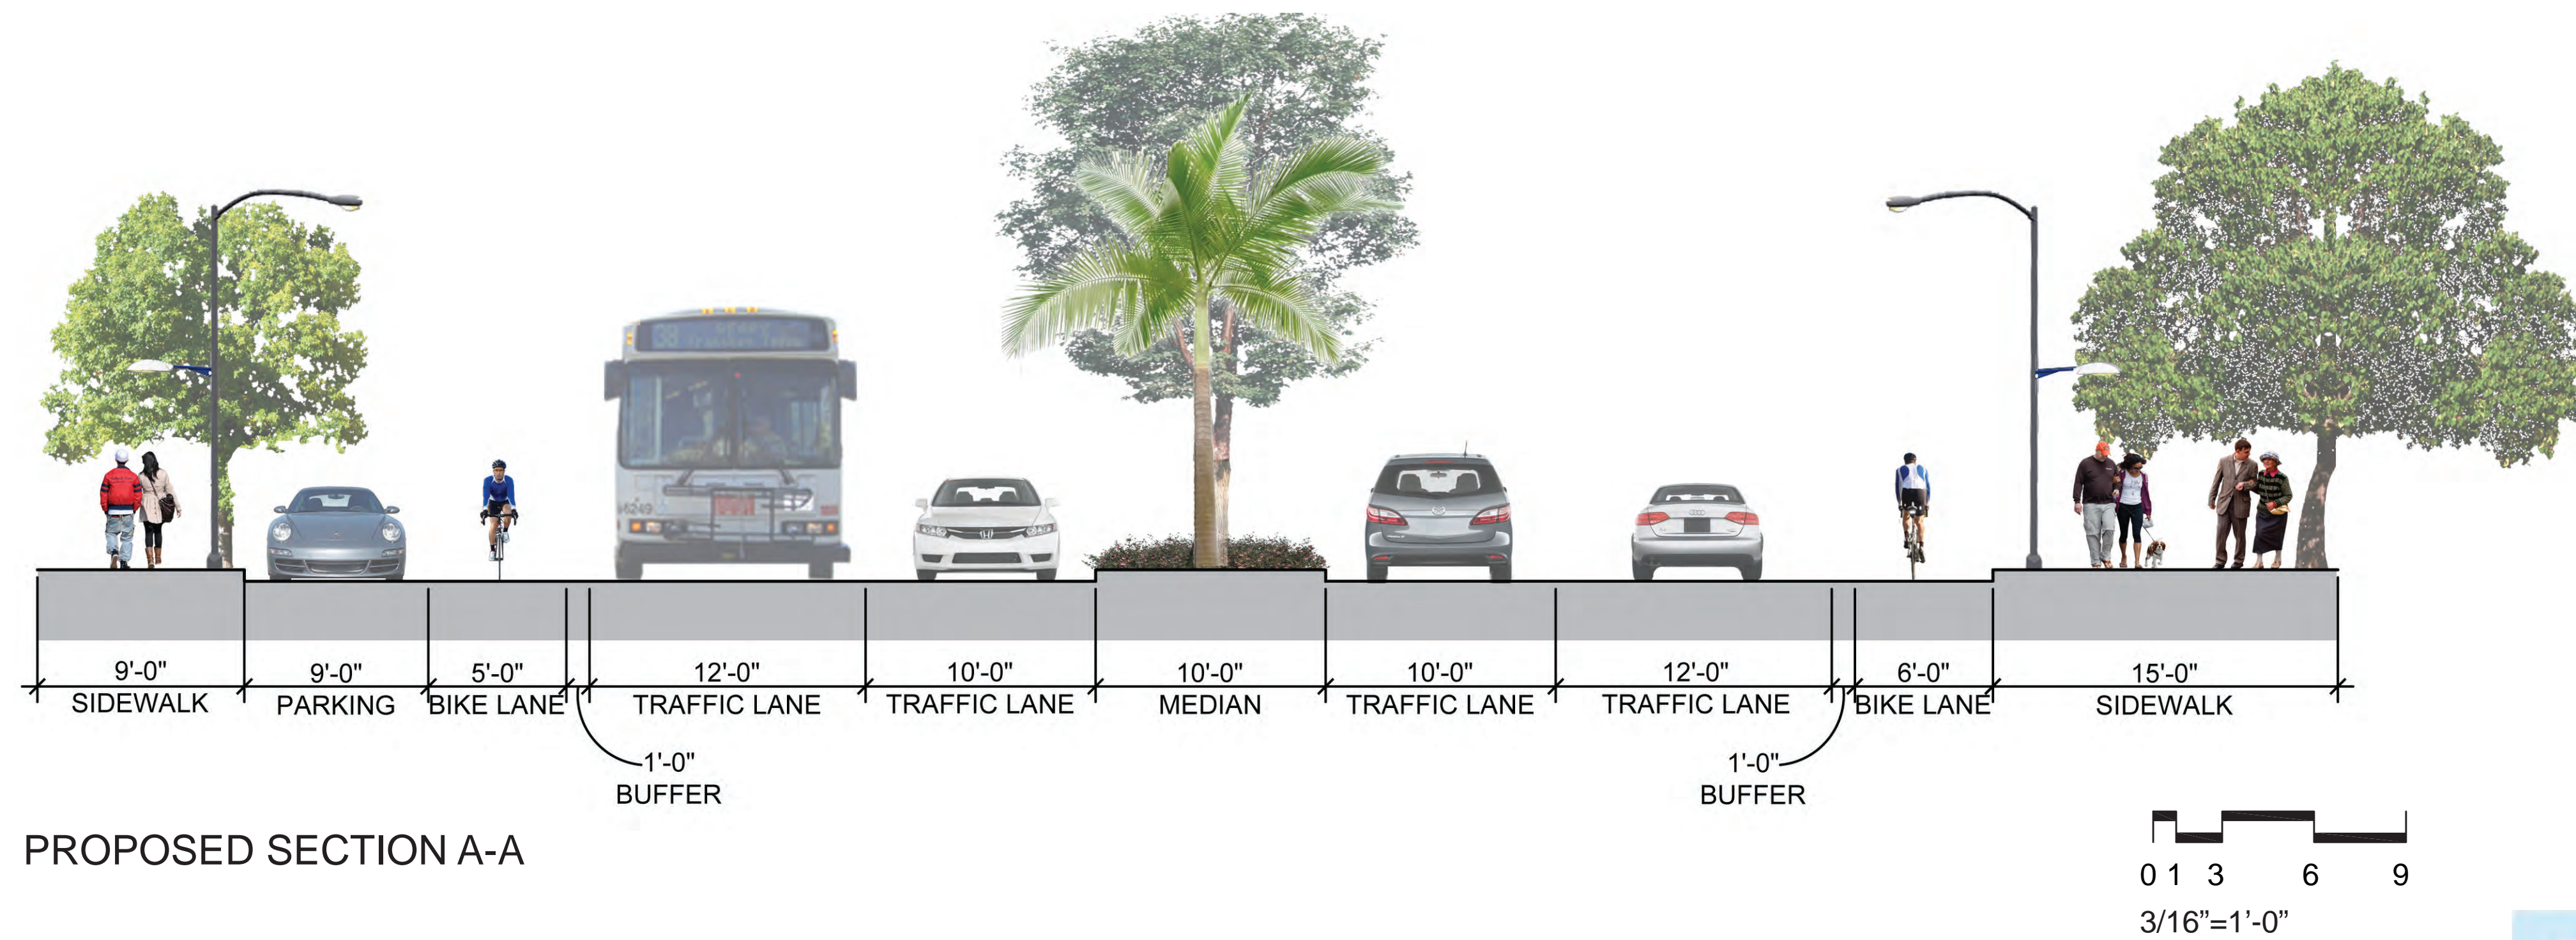


**POTRERO STREETSCAPE IMPROVEMENTS
EXISTING CONDITIONS**

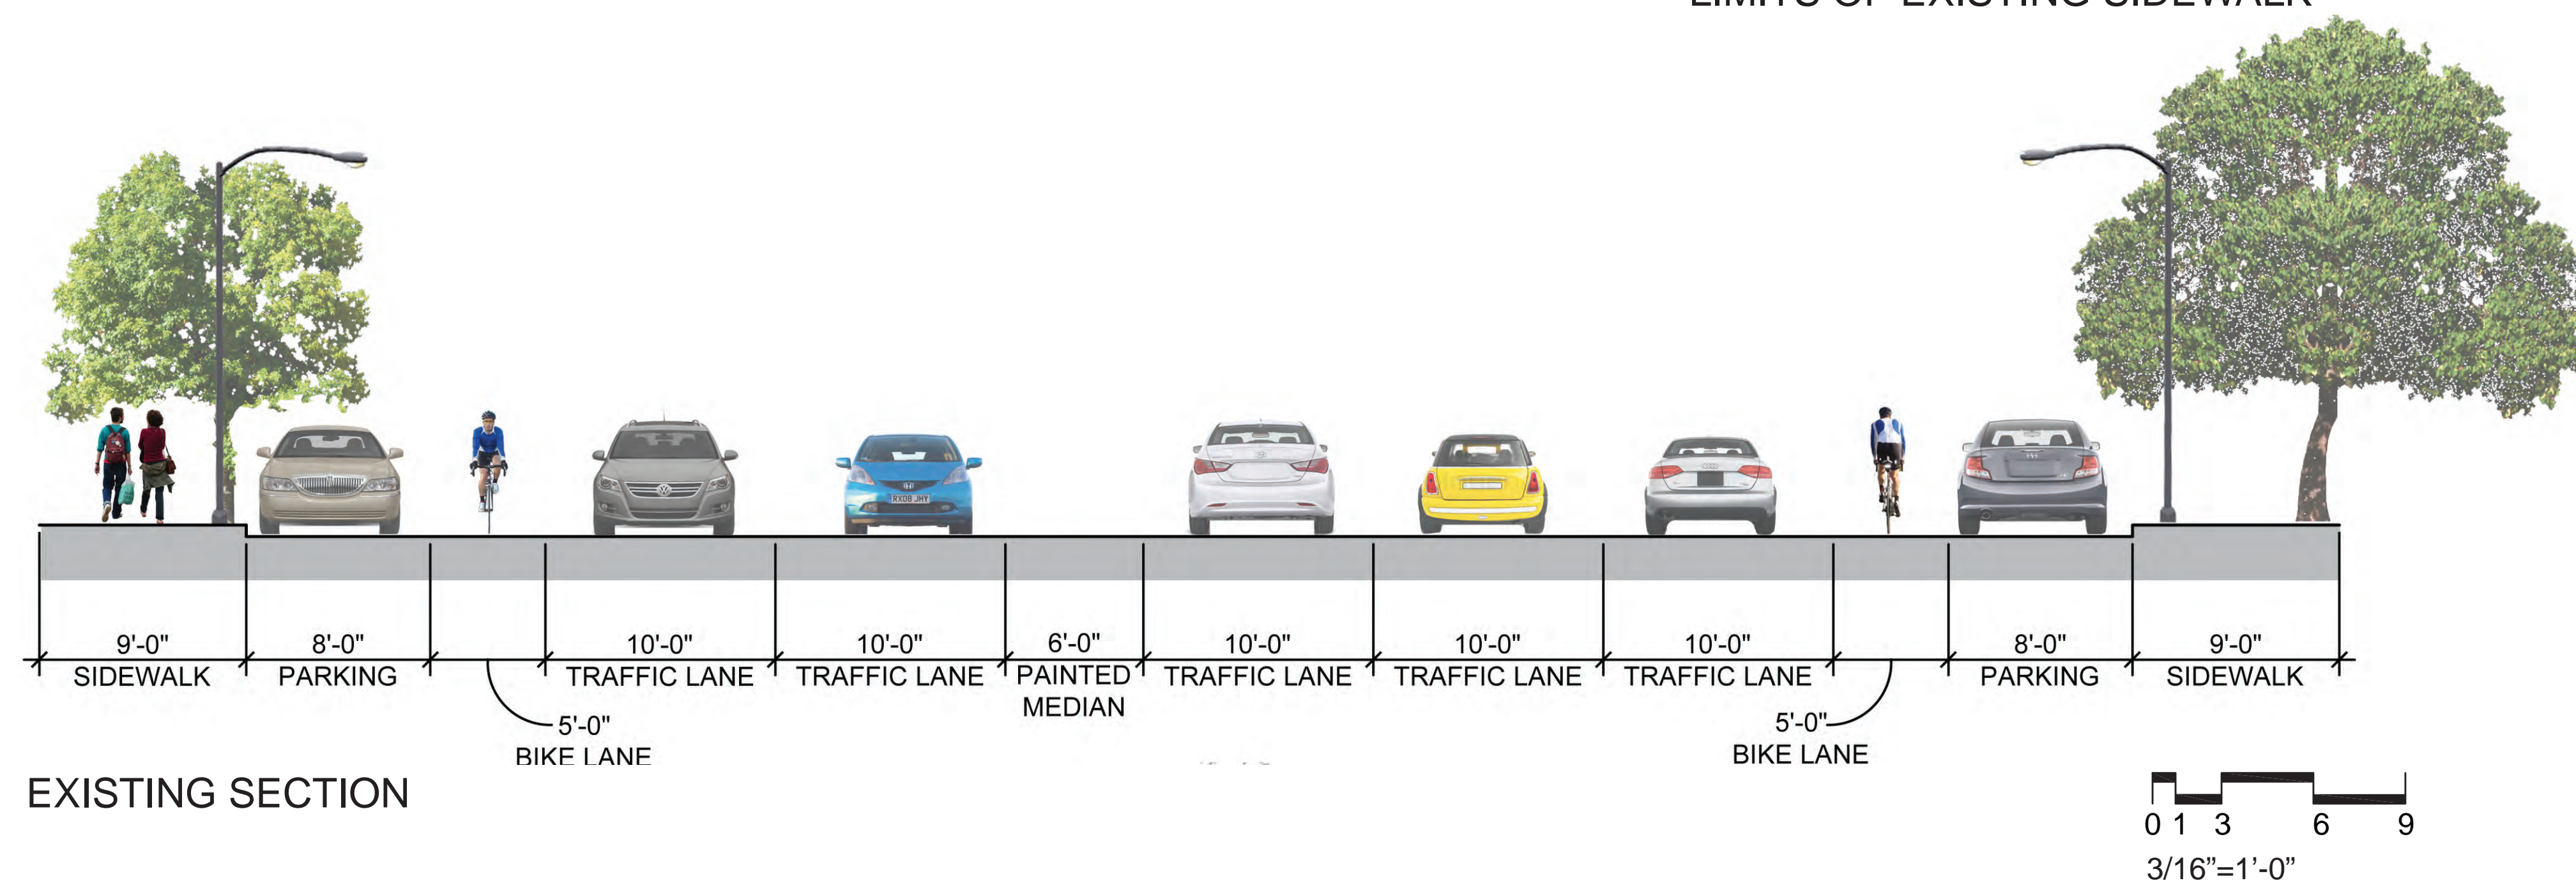

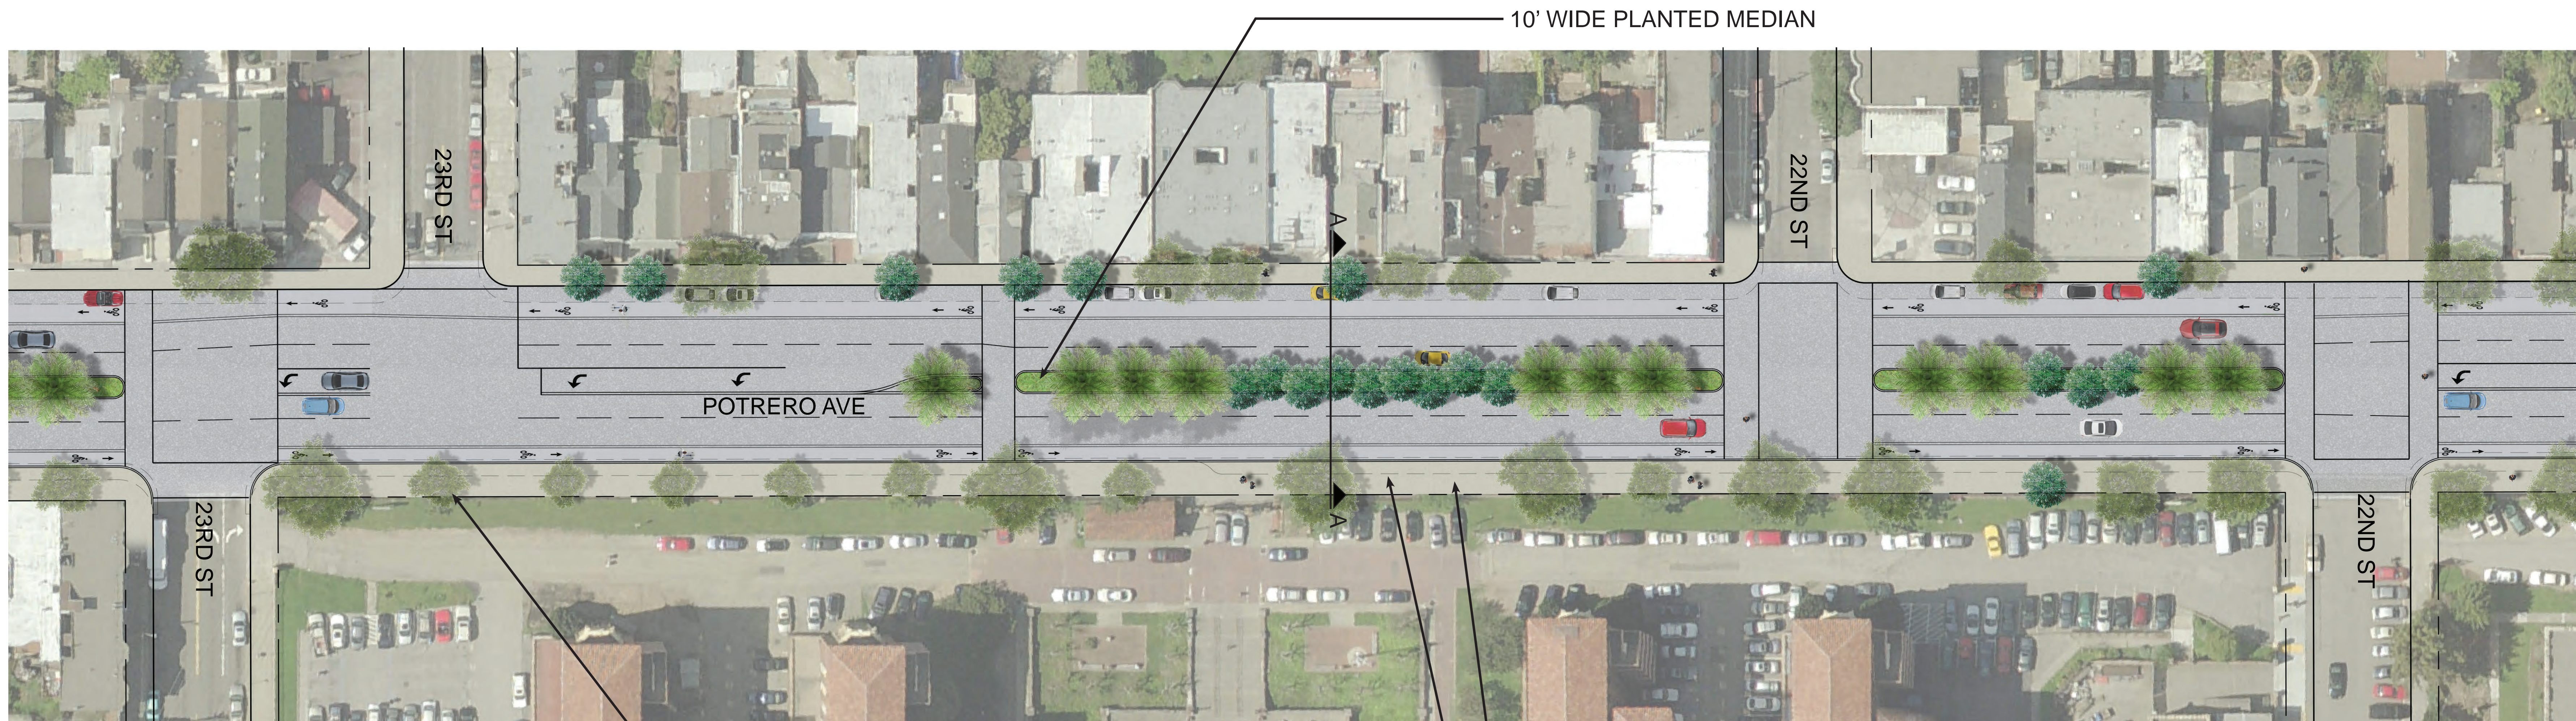



POTRERO STREETScape IMPROVEMENTS OPTION B: NEW MEDIAN AND SIDEWALK WIDENING



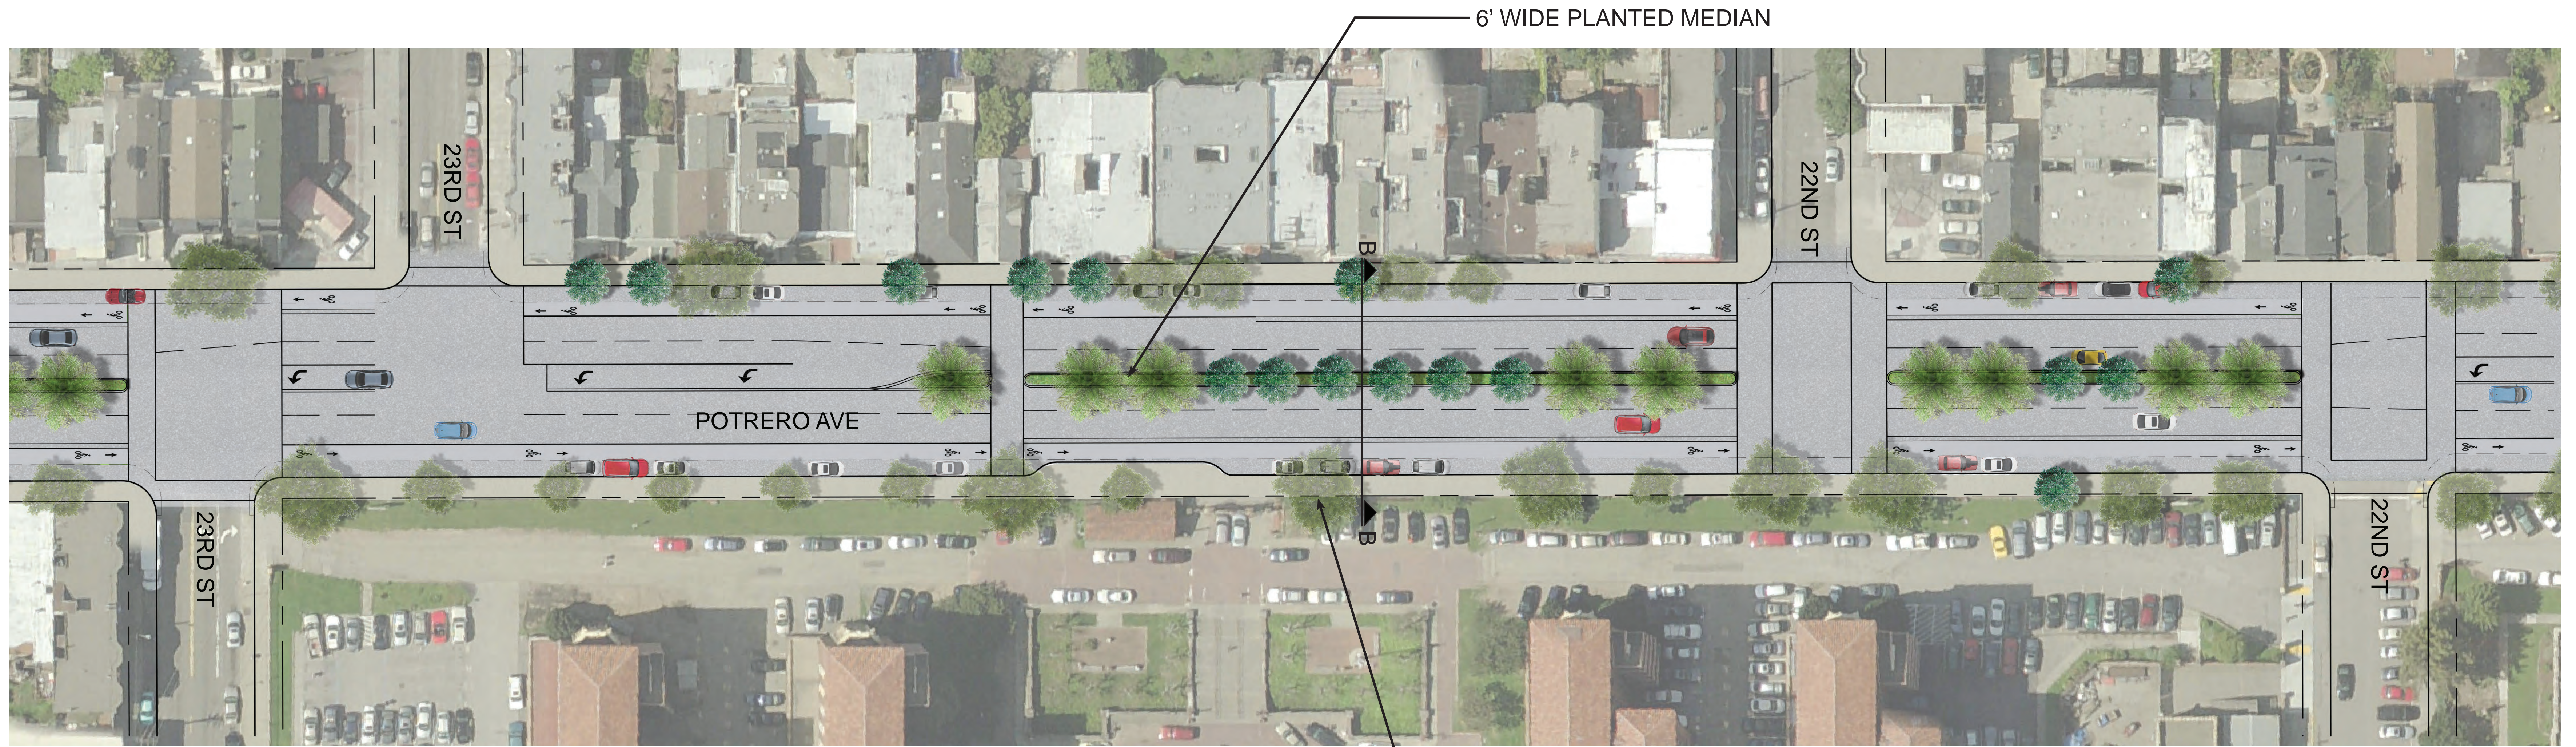


6' WIDE PLANTED MEDIAN

EXISTING TREES TO REMAIN

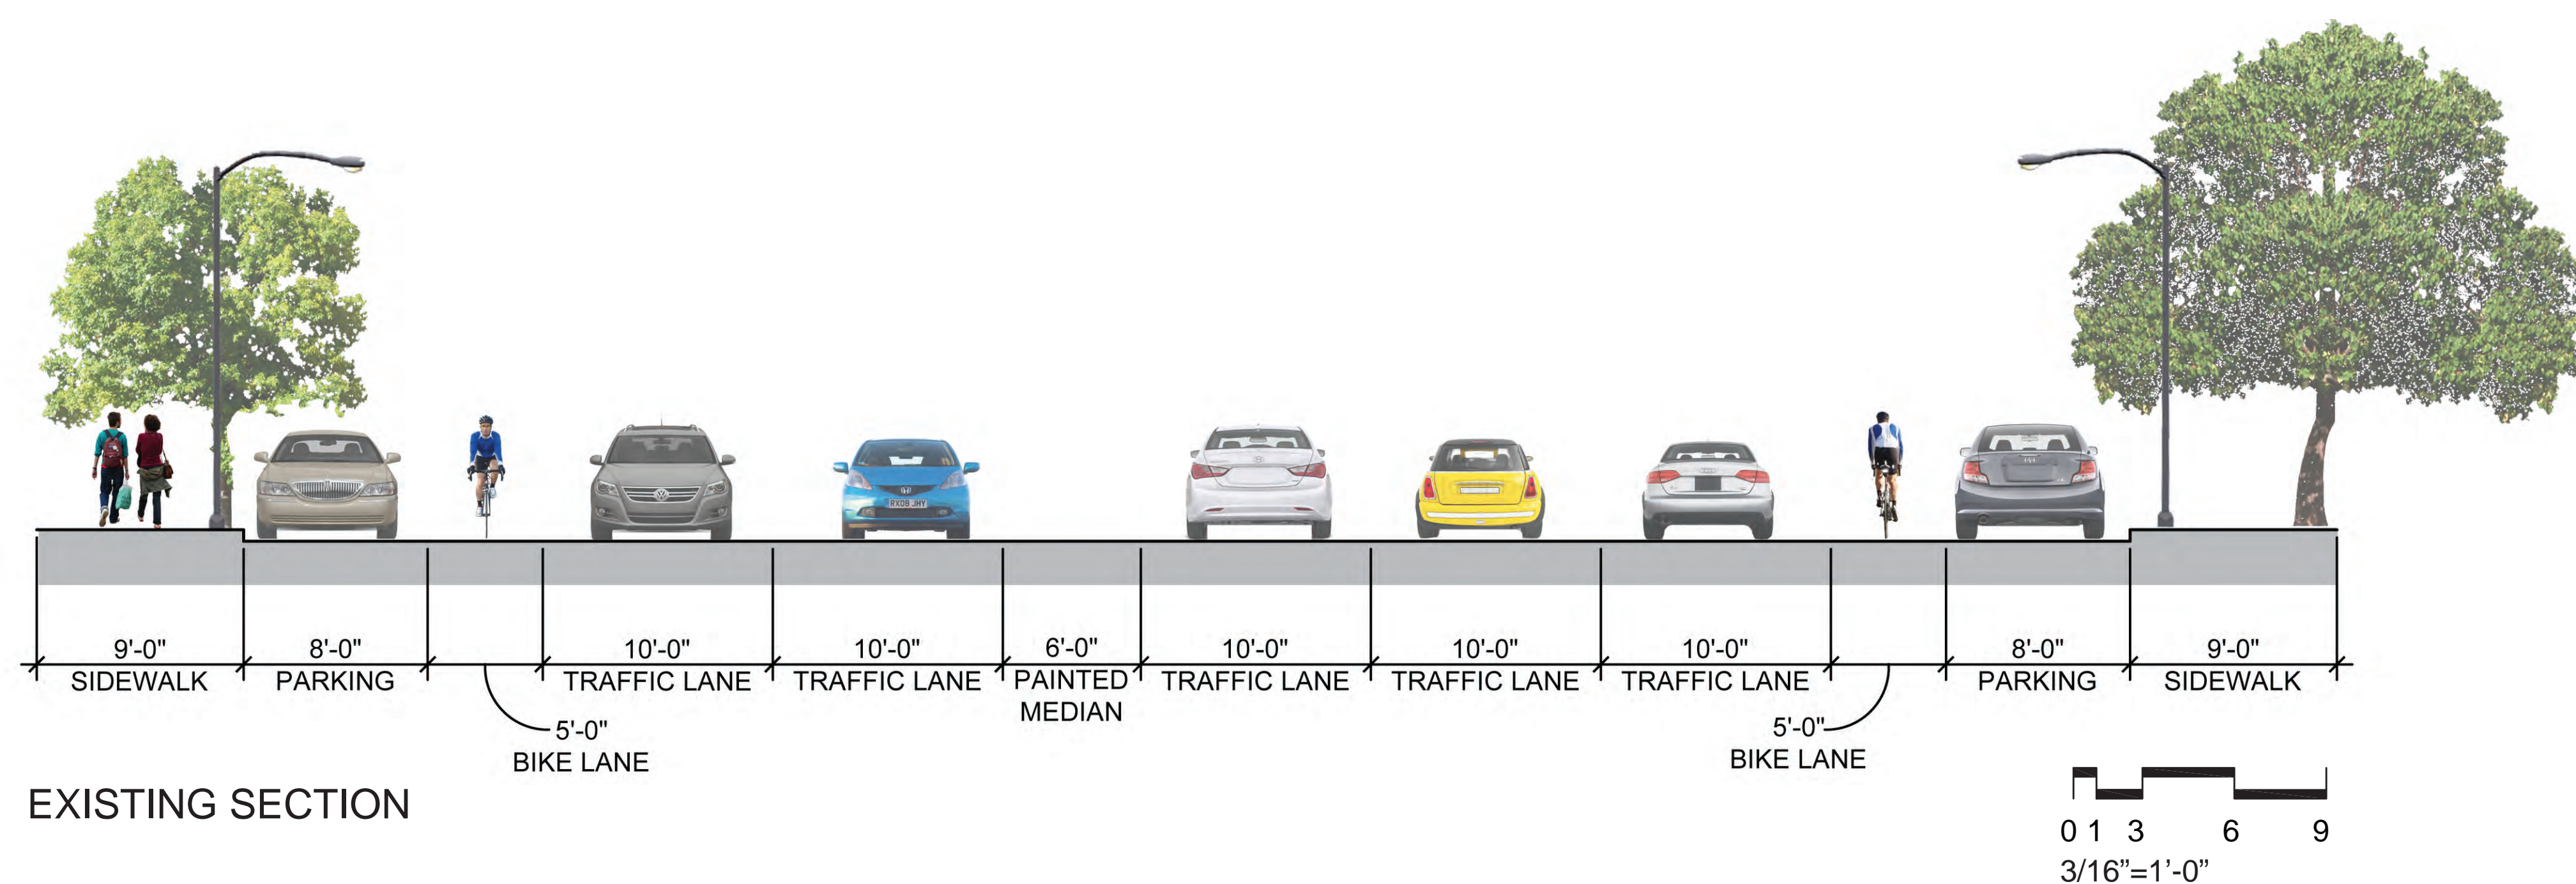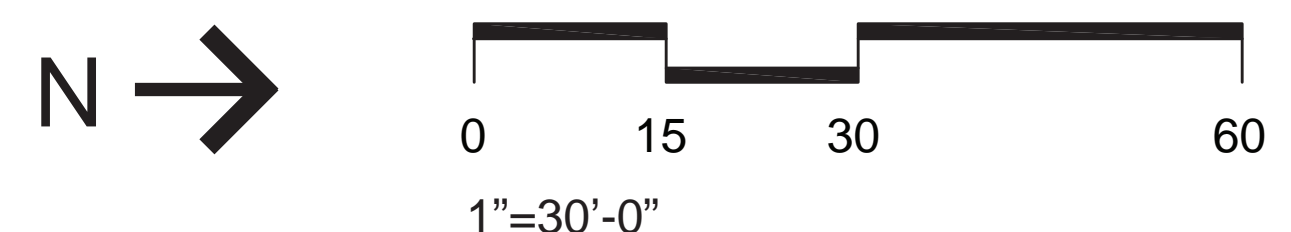

EXISTING SECTION

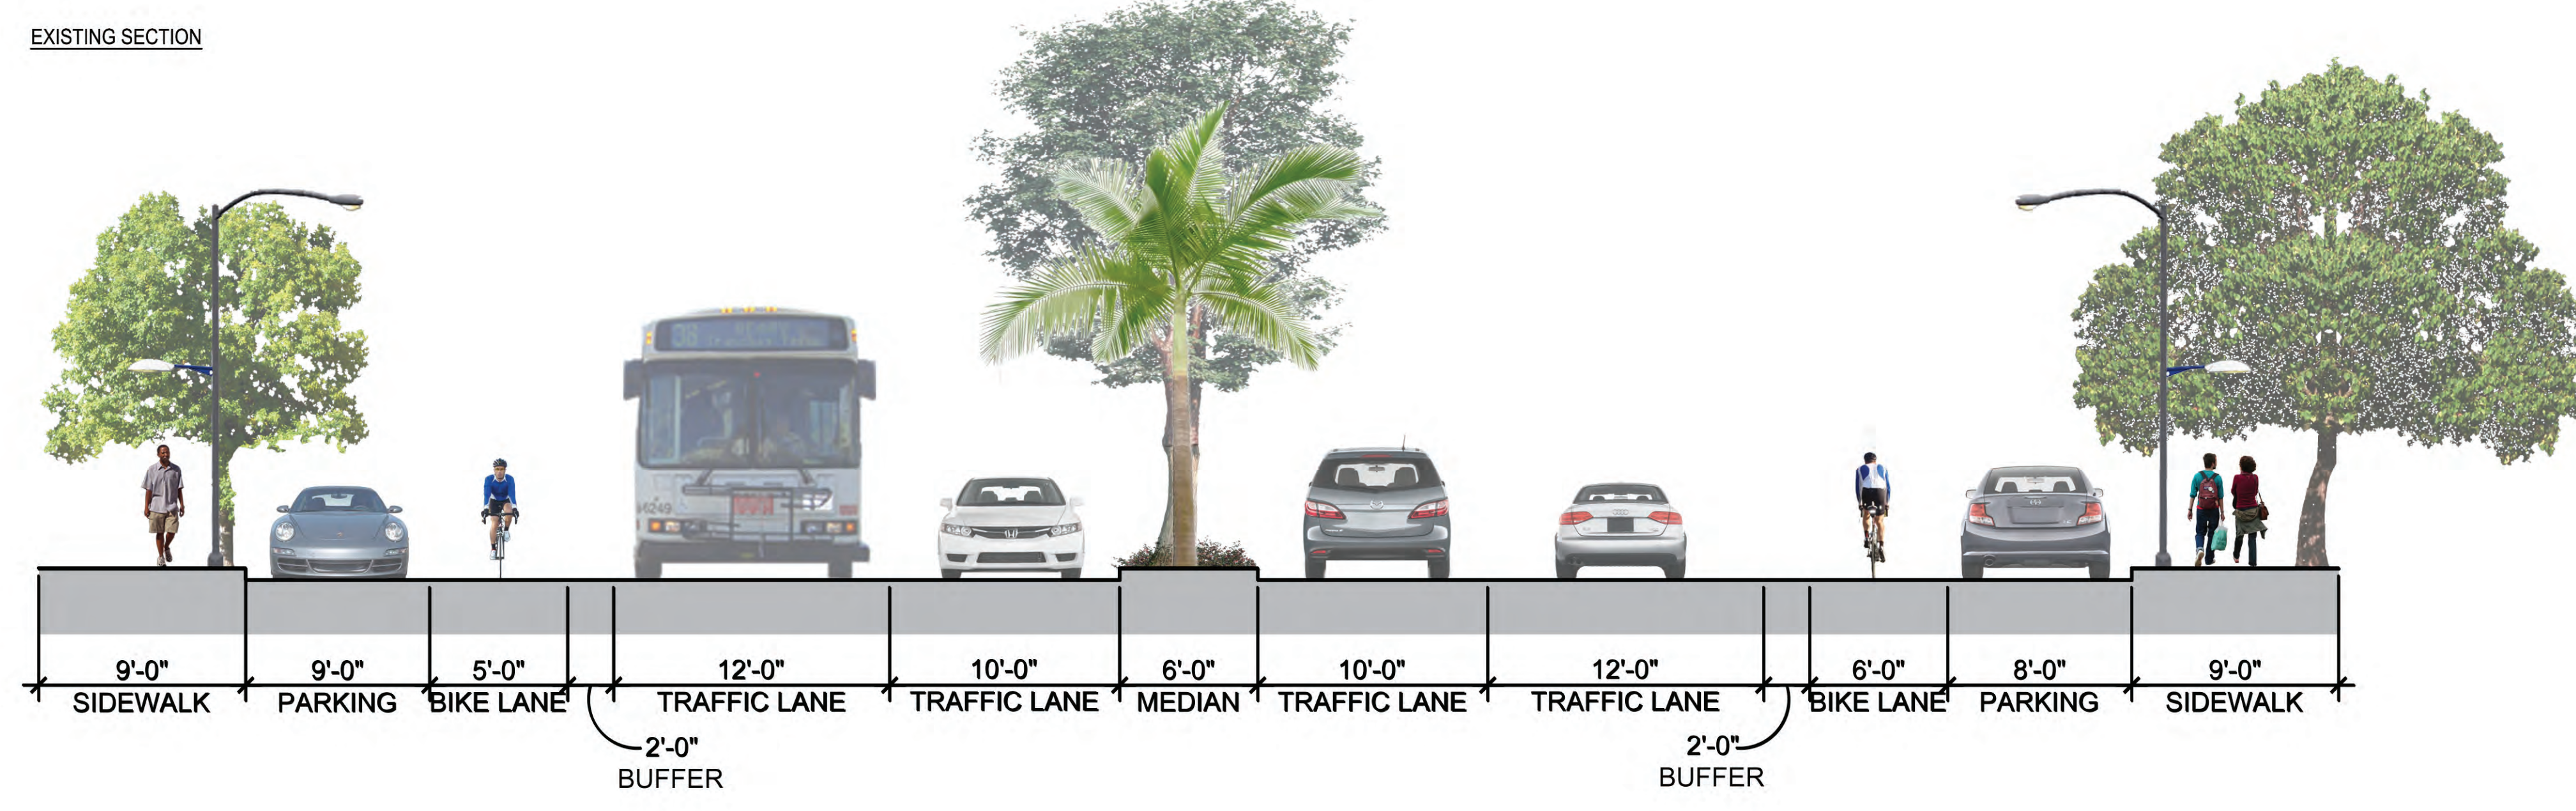

PROPOSED SECTION B-B

POTRERO STREETScape IMPROVEMENTS

OPTION A: NEW MEDIAN

