



INTERSECTION

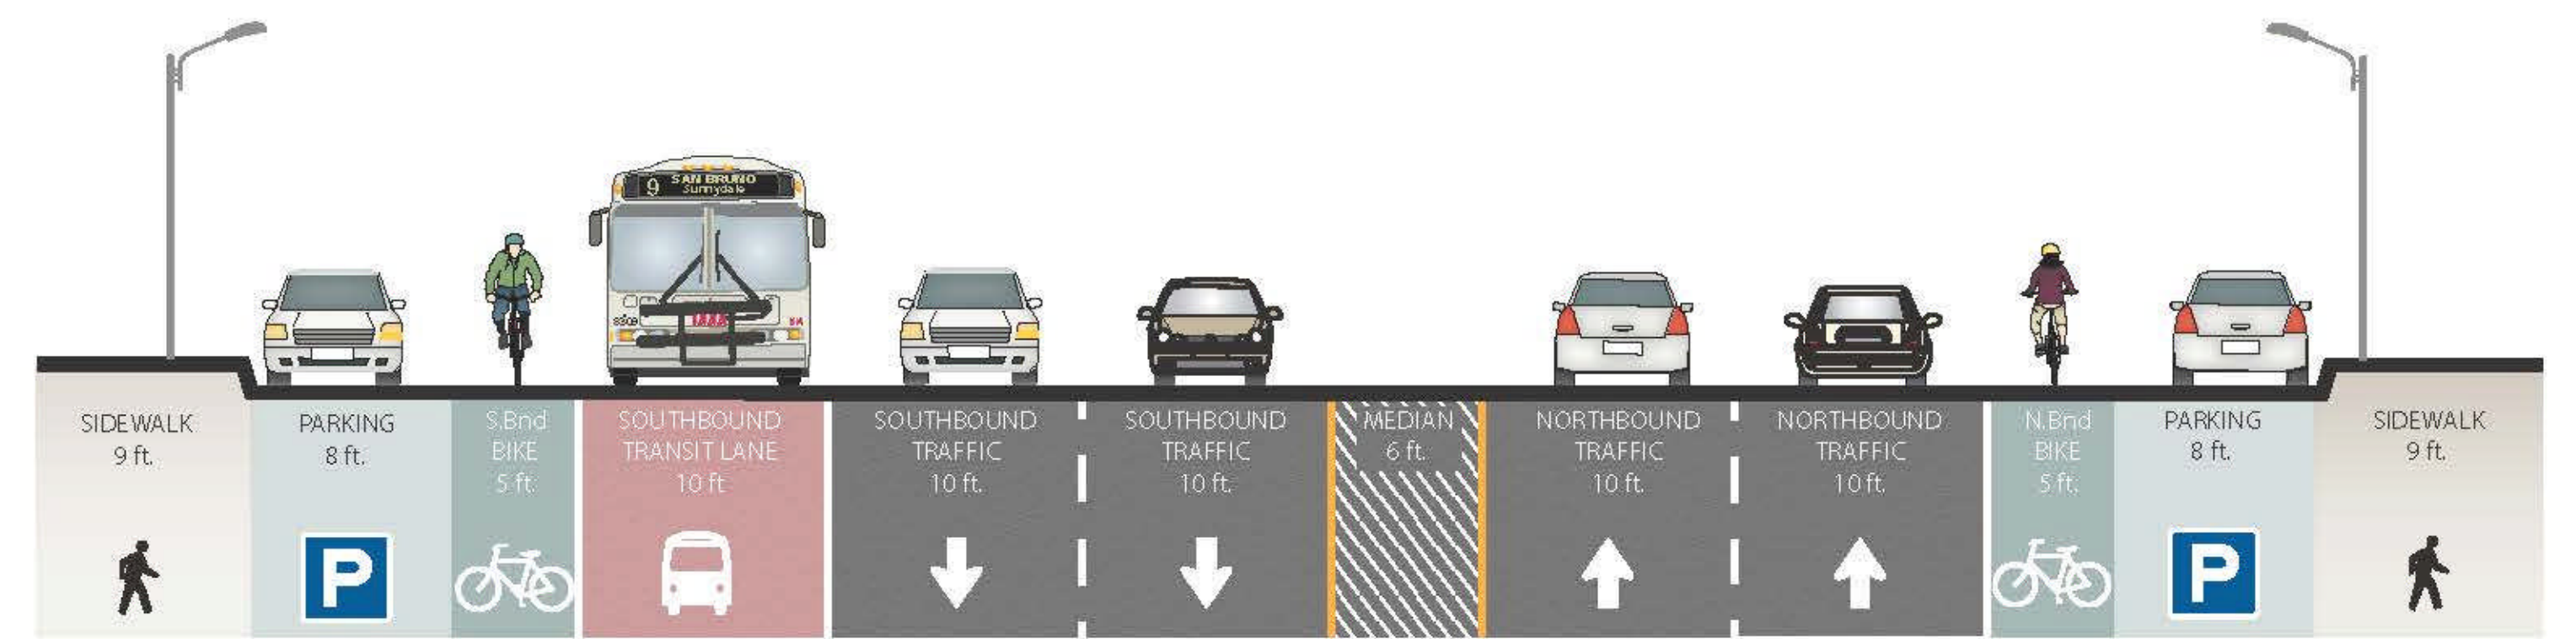


MIDBLOCK

POTRERO AVENUE FACING NORTH
17TH TO 21ST, TYPICAL BLOCK

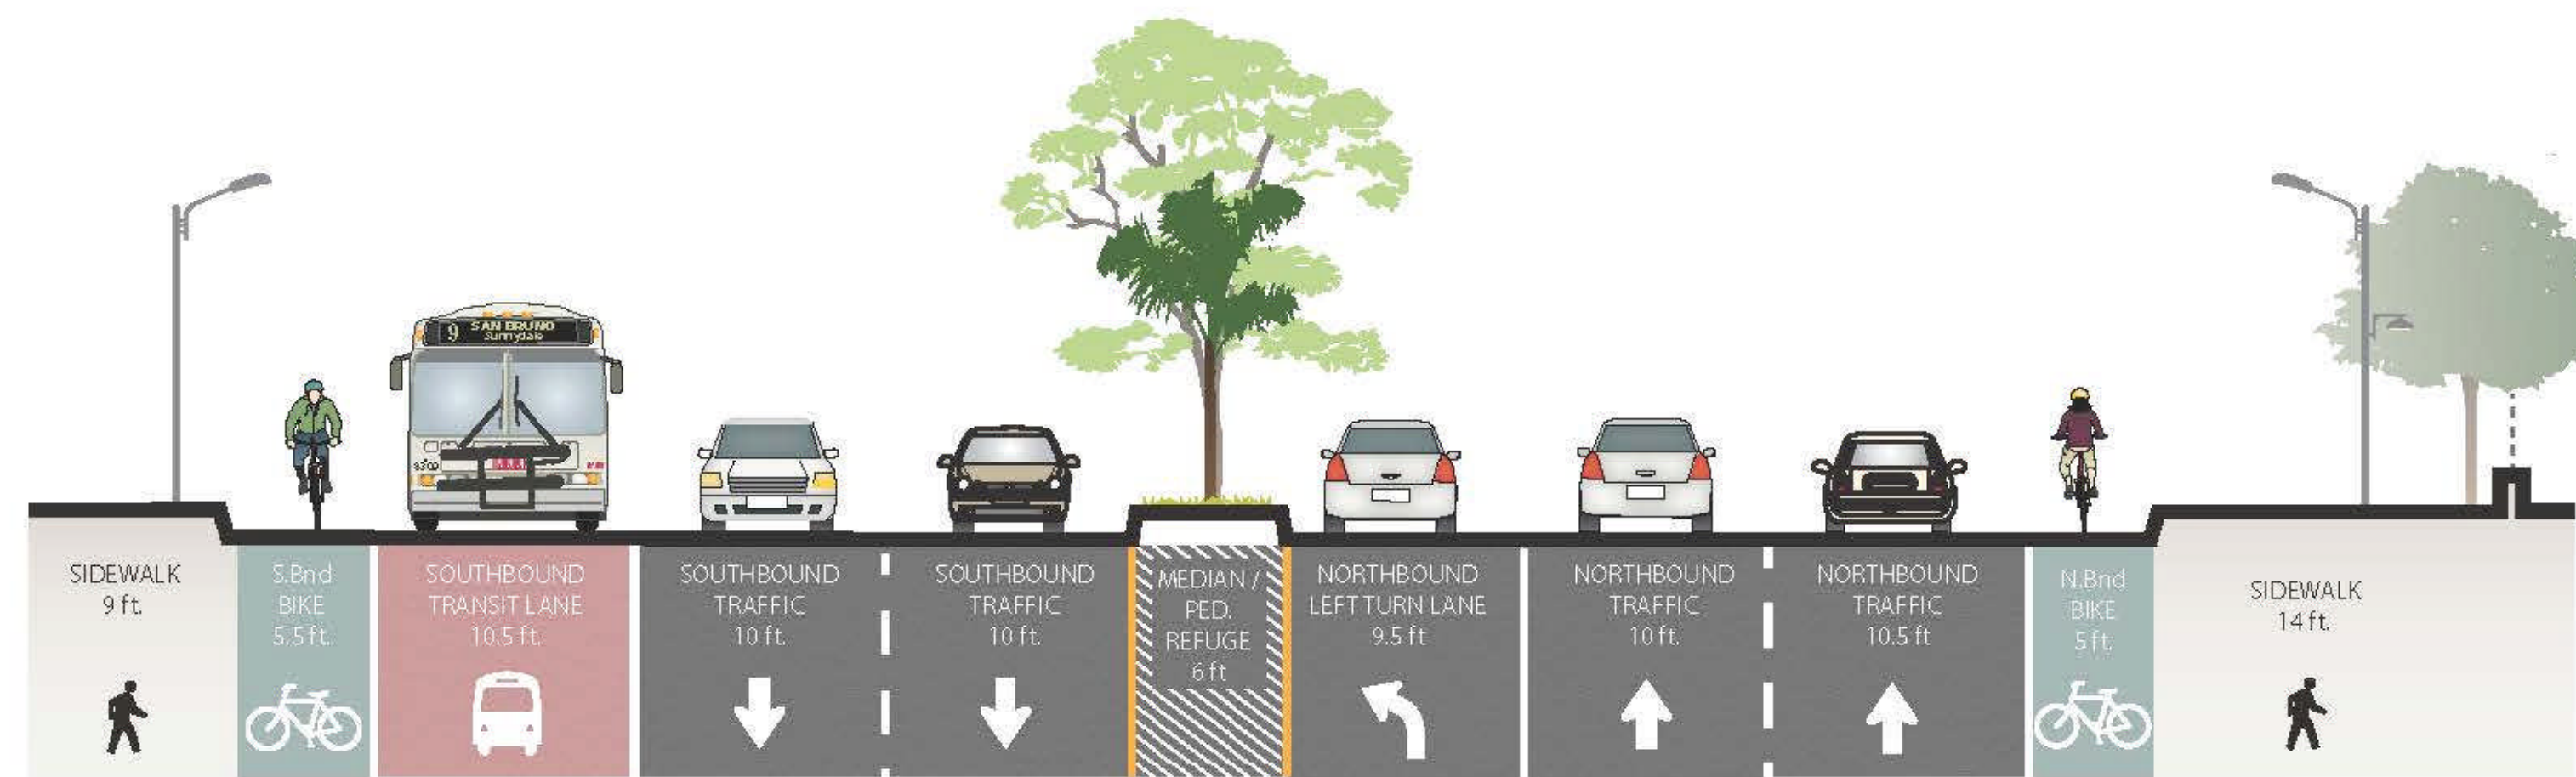

INTERSECTION

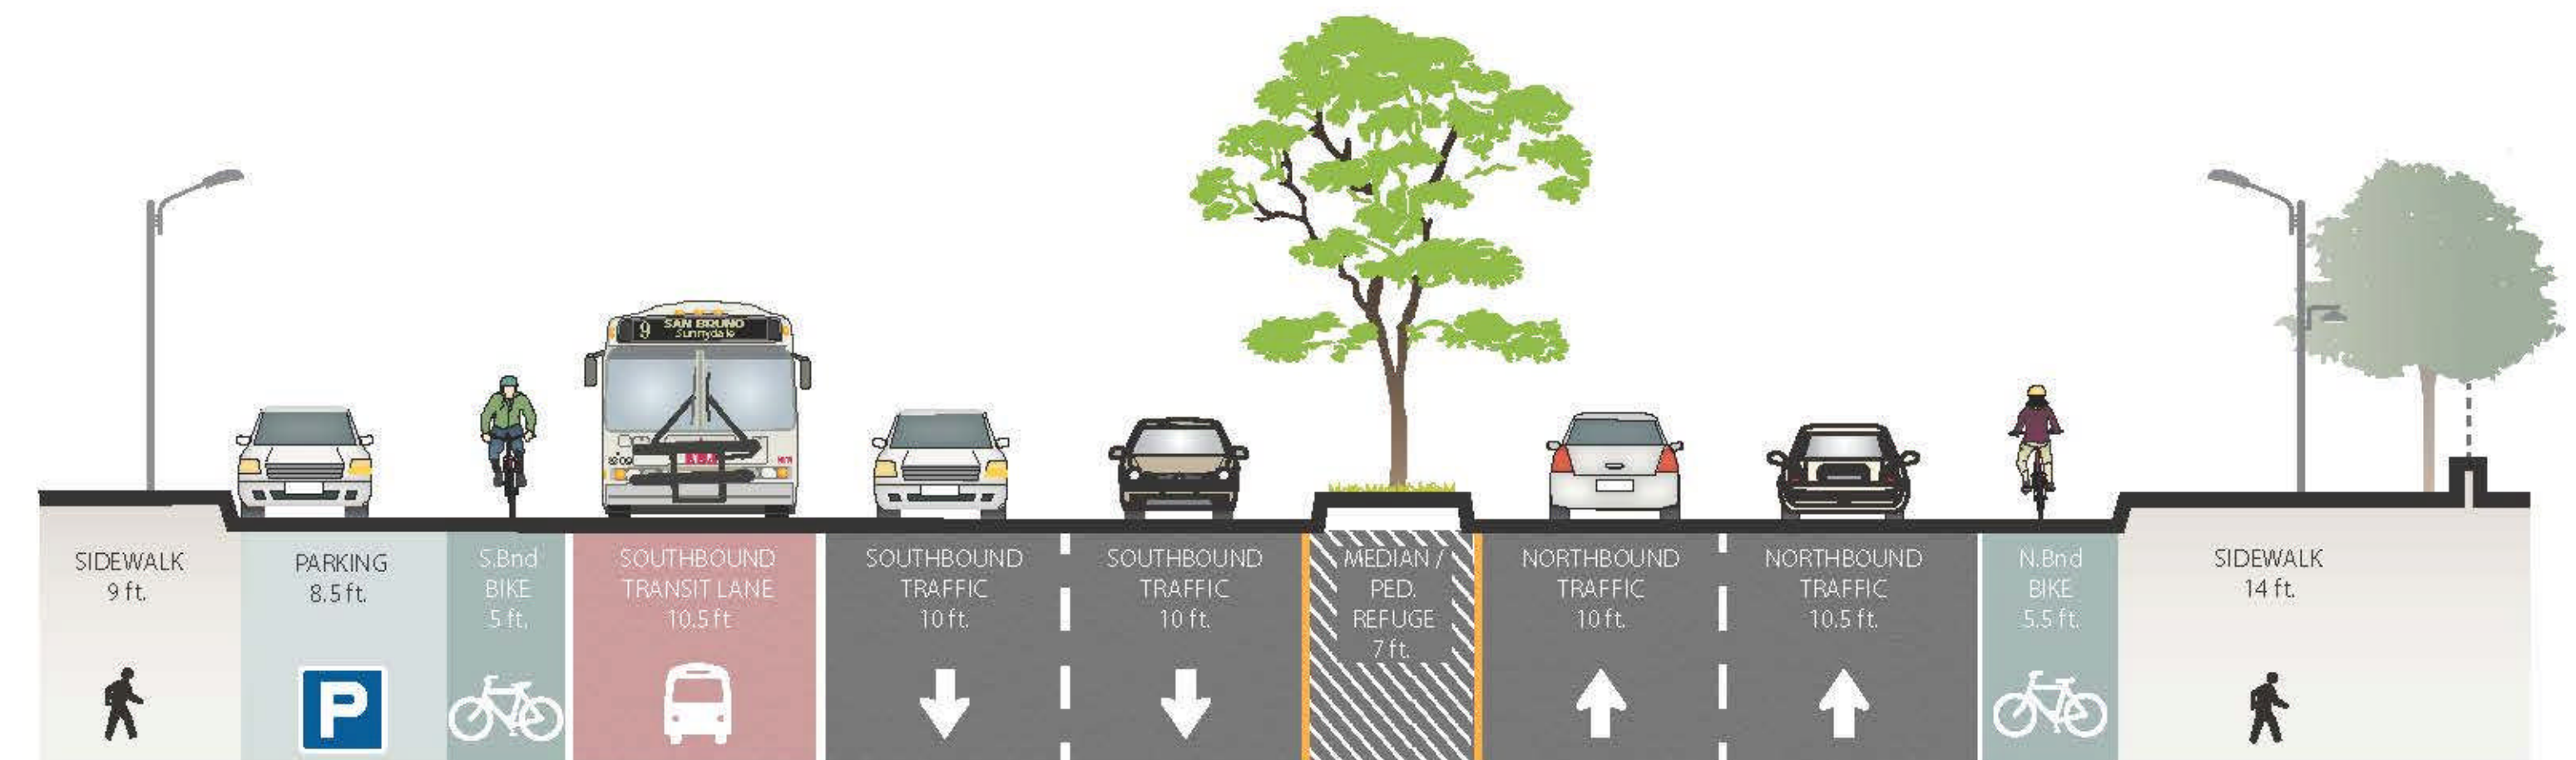

MIDBLOCK

POTRERO AVENUE FACING NORTH
21ST TO 25TH, TYPICAL BLOCK

POTRERO STREETScape IMPROVEMENTS

SECTION ELEVATIONS



JULY 2013