




POTRERO AVENUE
17TH TO 20TH ST

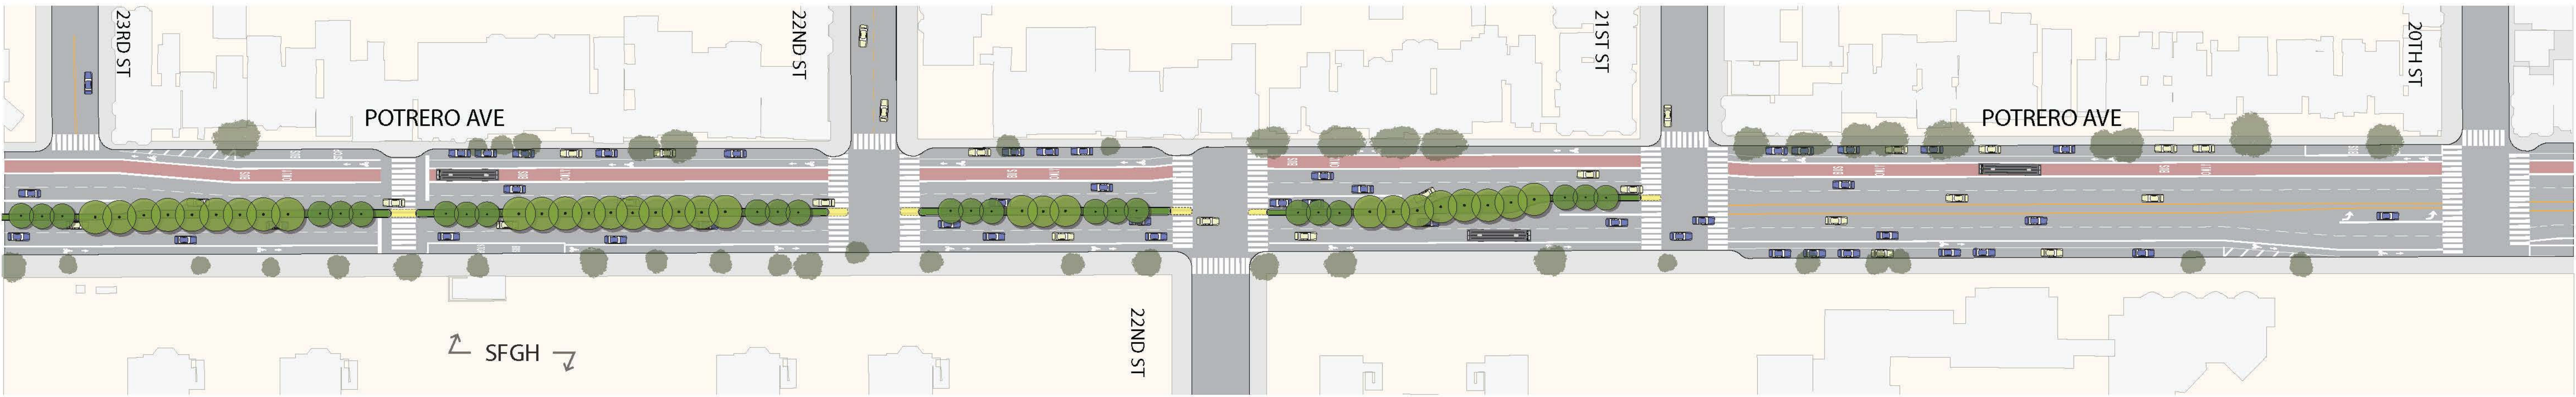

POTRERO AVENUE
20TH TO 23RD ST

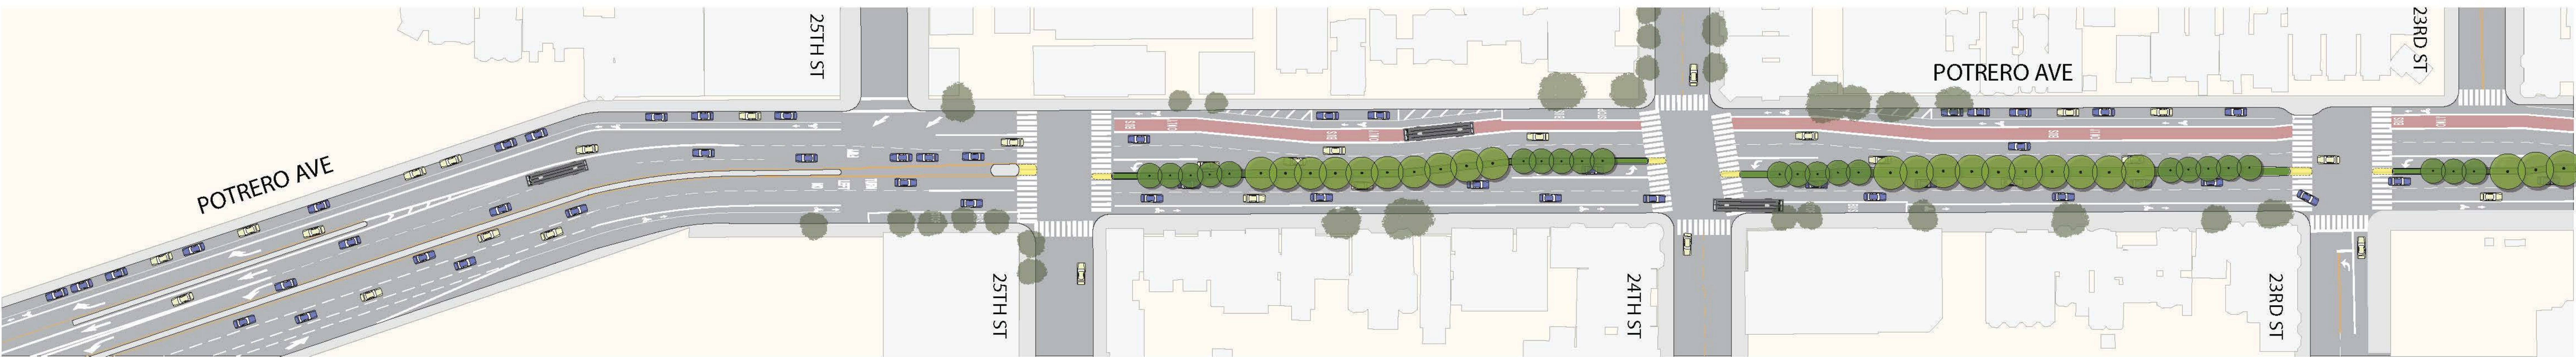

POTRERO AVENUE
23RD TO 25TH ST

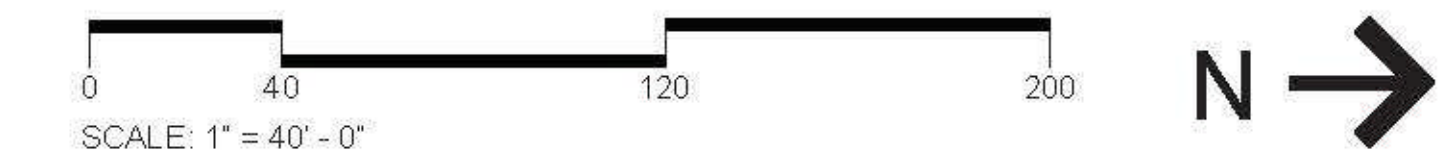

LEGEND	
	PALM TREE
	MEDIAN TREE
	PEDESTRIAN REFUGE ZONE

POTRERO STREETSCAPE IMPROVEMENTS

CONCEPTUAL PLAN