


EXISTING CONDITIONS

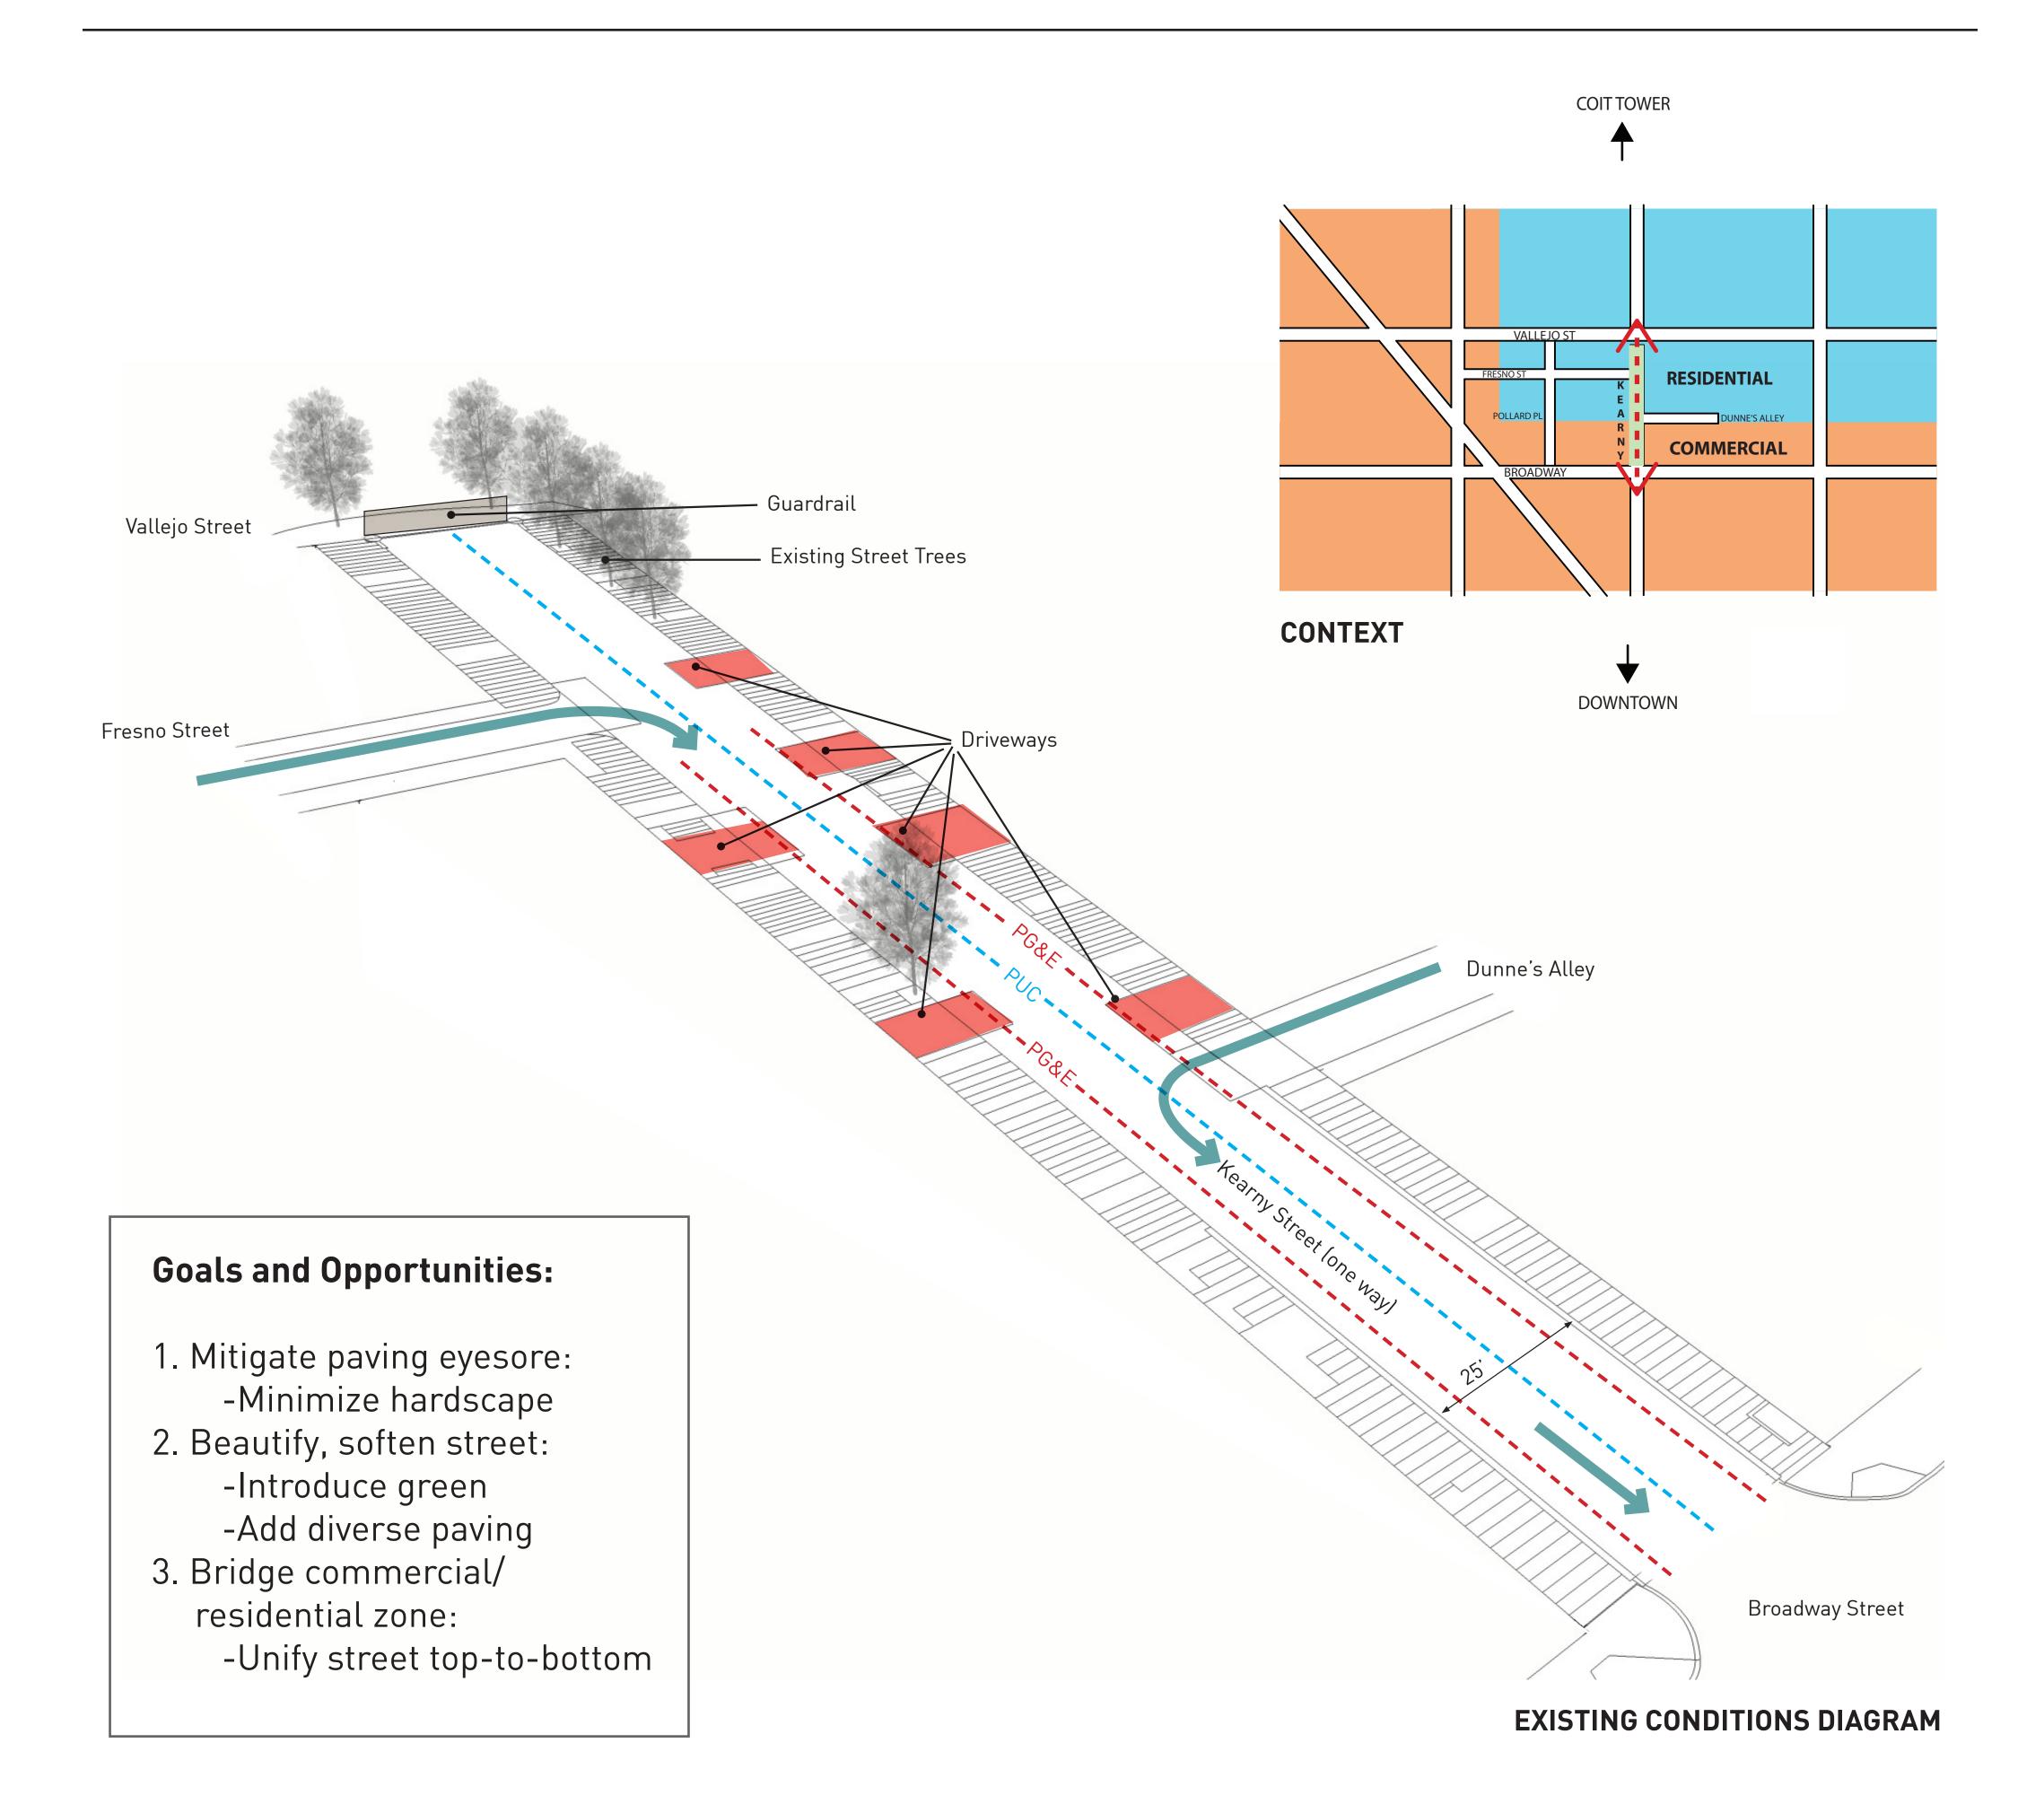




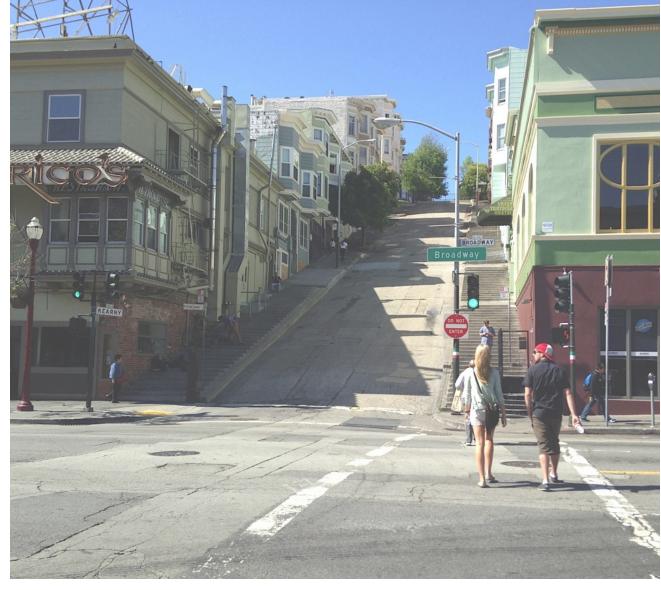

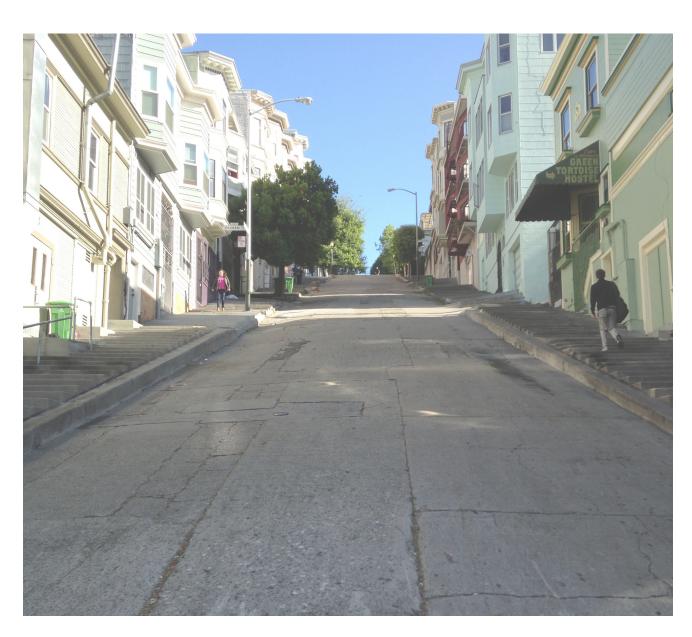


Kearny looking north towards Vallejo

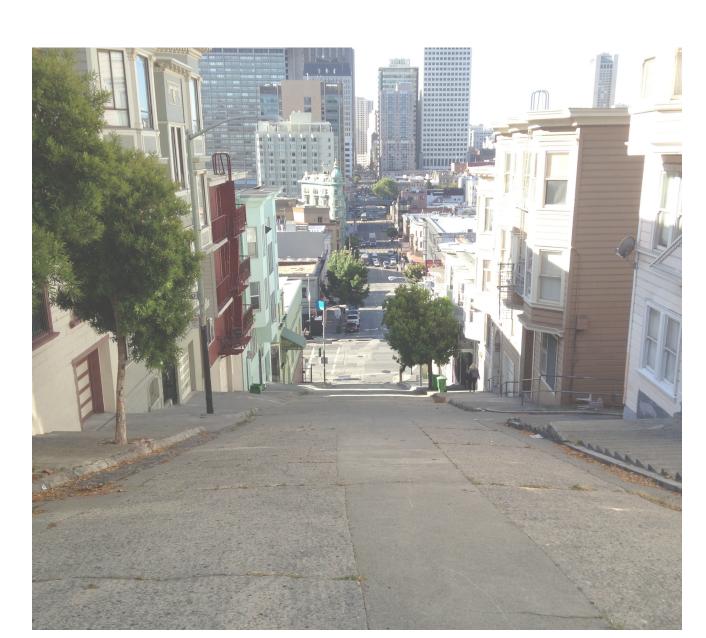

Kearny looking south towards Broadway




STUDIES

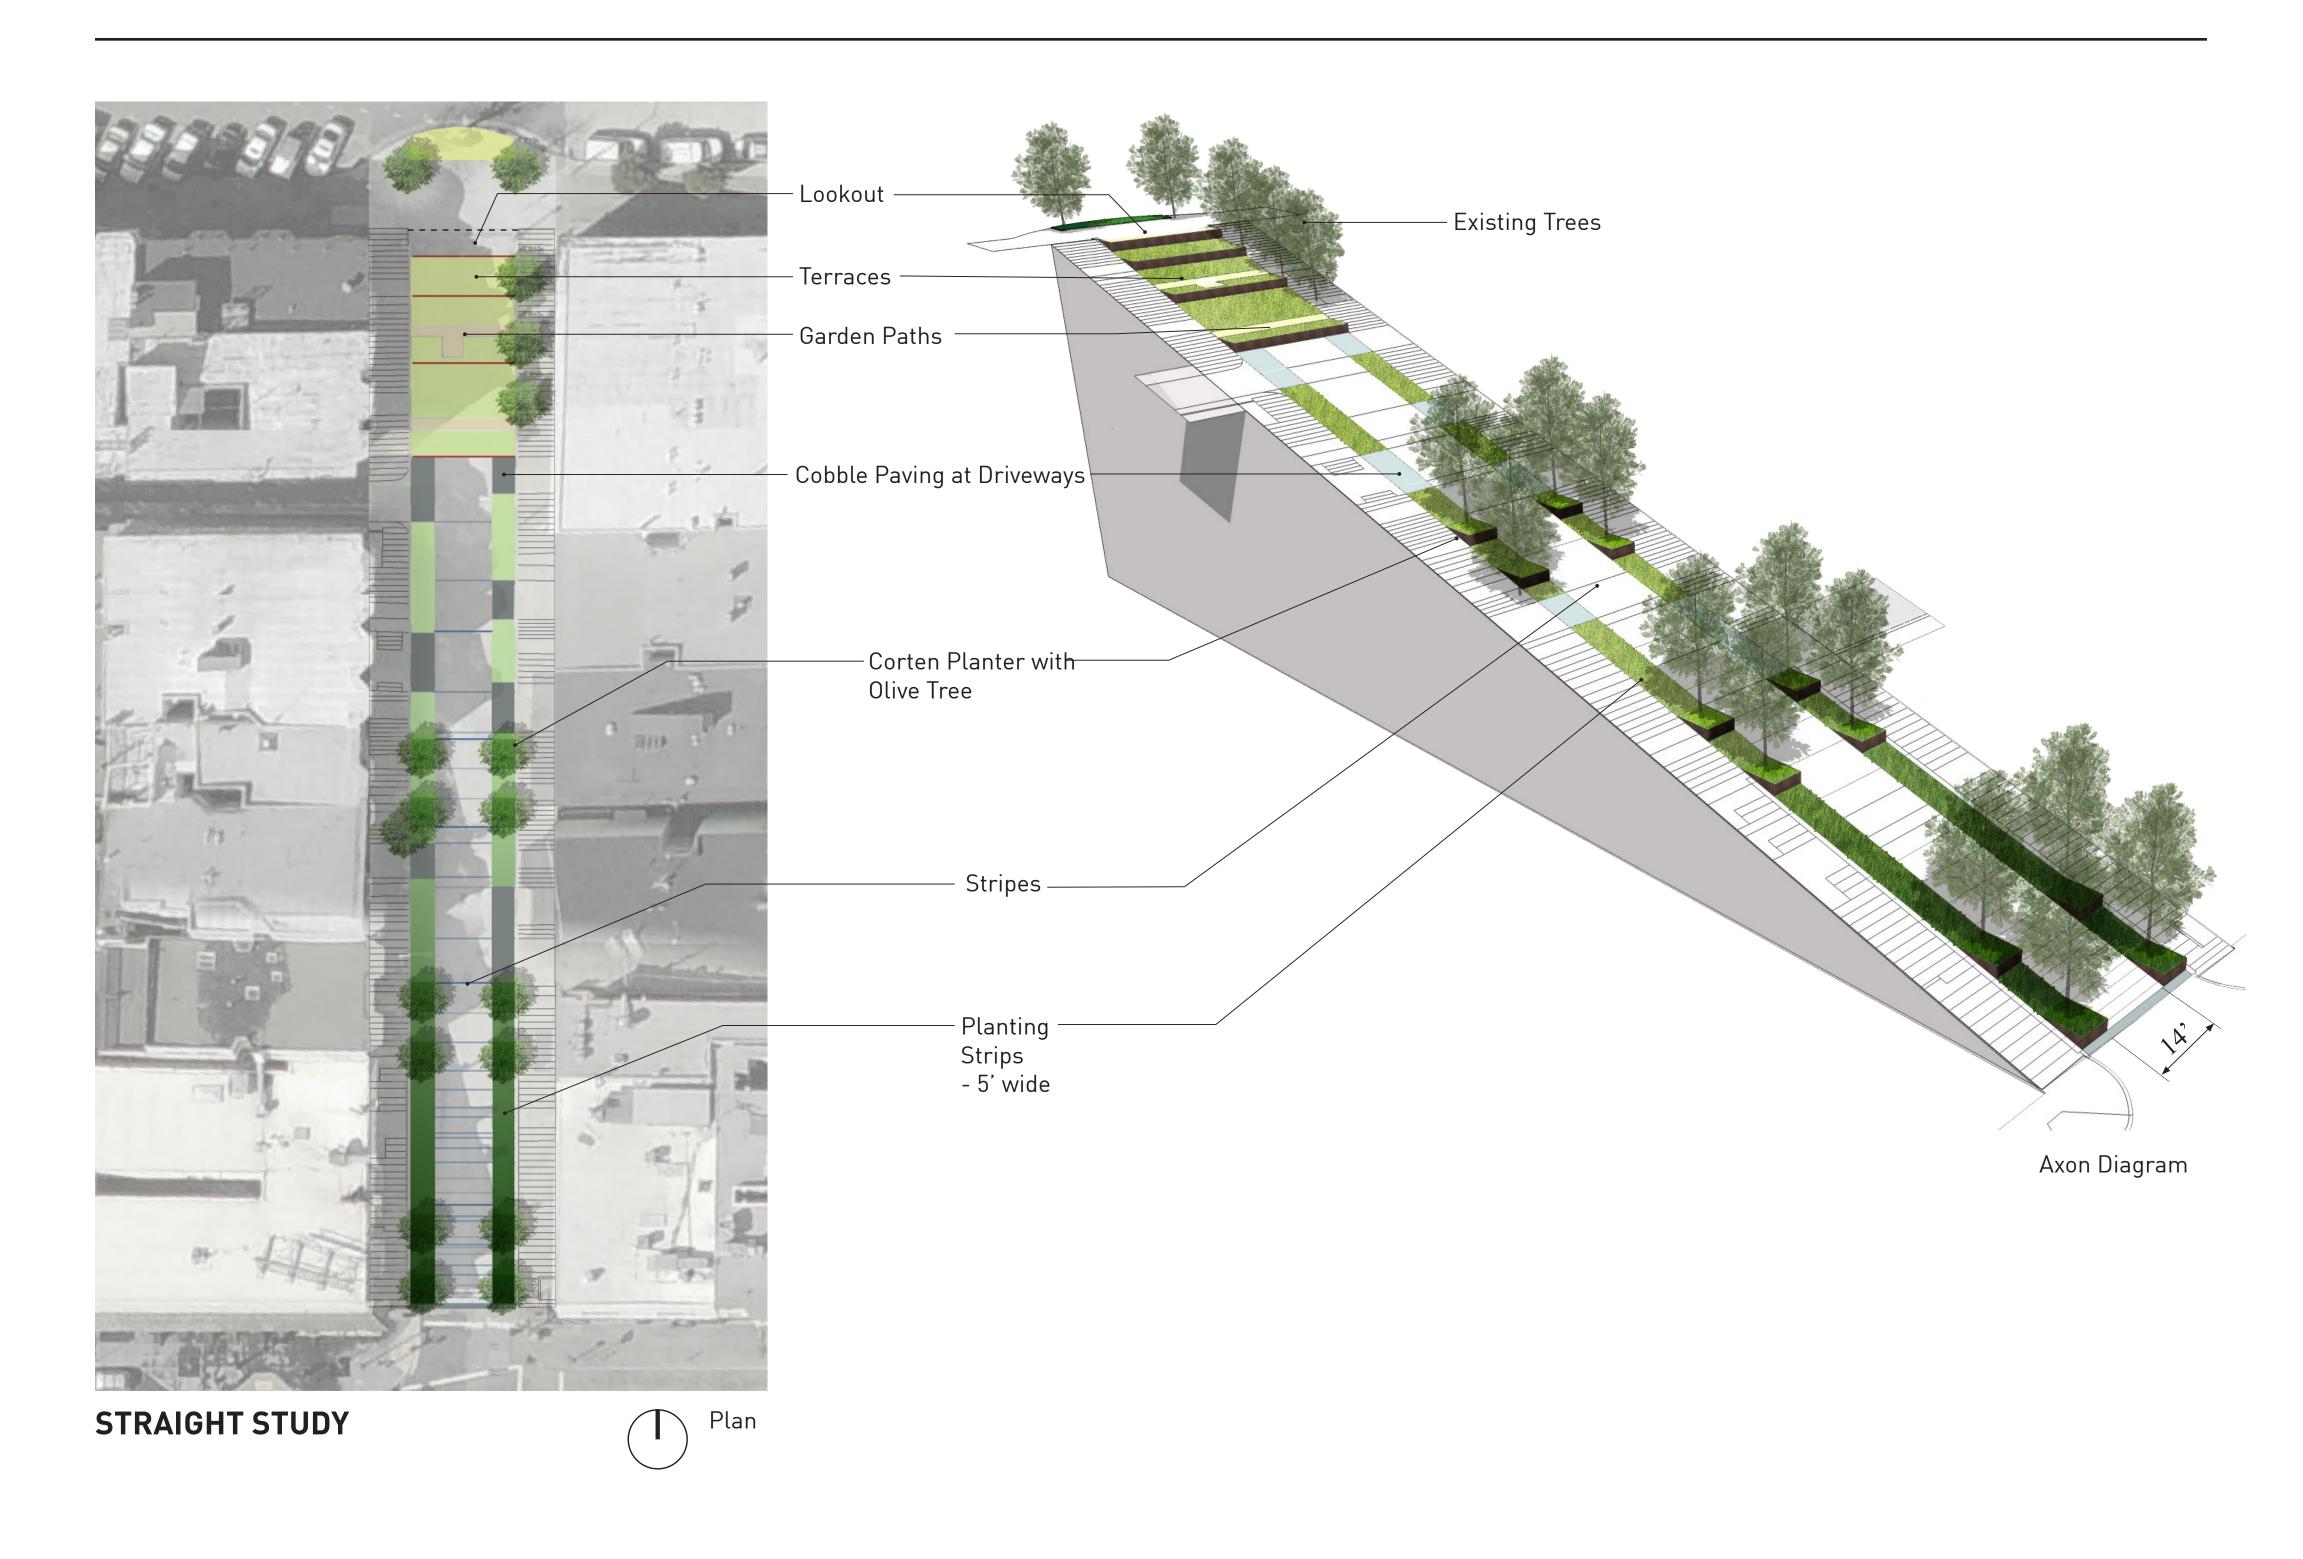






CONCEPT PLAN

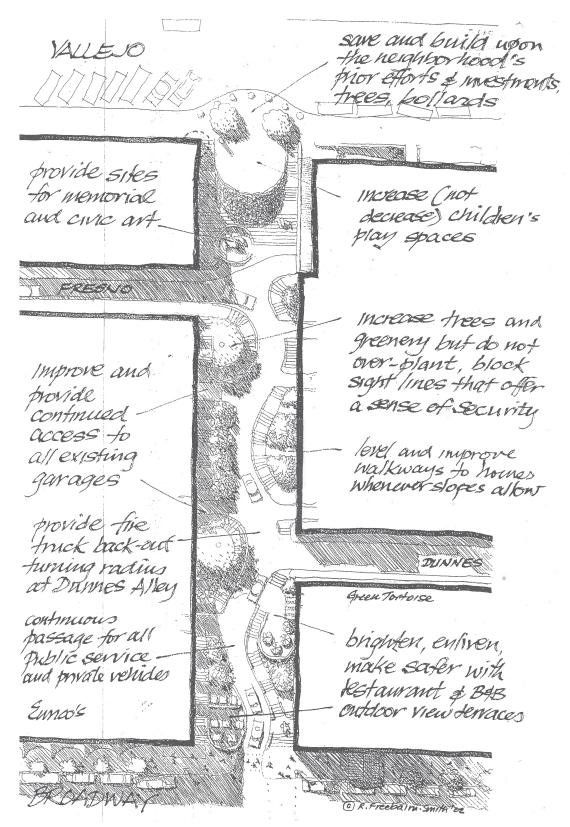

ROD FREEBAIRN-SMITH PLAN (2002)

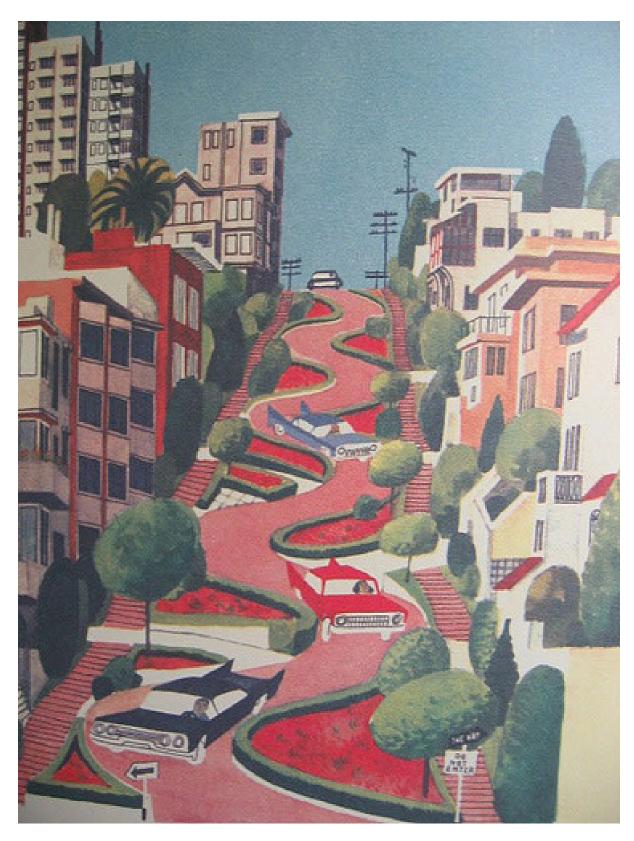

LOMBARD STREET

