

6th STREET CONCEPTUAL PLAN



MARKET STREET

PROPOSED >>>

- (P) Bulbout or Sidewalk Widening
- (P) New Sidewalk
- (P) Decorative Crosswalk
- (P) Street Tree- Palm
- (P) Pedestrian Lighting
- (P) Interpretive Plaques

EXISTING >>>

- (E) Teardrop Street Lighting
- (E) Street Tree- Palm

Map details: LITTLE CAFE, ZIGNAL LABS, CVS. Features include decorative crosswalks, new sidewalks, bulbouts, and various trees and lighting fixtures.

PROPOSED >>>

- (P) Bulbout or Sidewalk Widening
- (P) New Sidewalk
- (P) Decorative Crosswalk
- (P) Street Tree- Palm
- (P) Pedestrian Lighting
- (P) Interpretive Plaques

EXISTING >>>

- (E) Teardrop Street Lighting
- (E) Street Tree- Palm

Map details: HOME SKILLET SF, HAPPY DONUTS, TU LAN, RUMPUS ROOM, DOTTIE'S. Features include bulbouts, new sidewalks, decorative crosswalks, and various trees and lighting fixtures.

STEVENSON ST.

STEVENSON ST.

PROPOSED >>>

- (P) Bulbout or Sidewalk Widening
- (P) New Sidewalk
- (P) Decorative Crosswalk
- (P) Street Tree- Palm
- (P) Pedestrian Lighting
- (P) Interpretive Plaques

EXISTING >>>

- (E) Teardrop Street Lighting
- (E) Street Tree- Palm

Map details: WHITAKER HOTEL, OAK TREE HOTEL, CLUB OMC, INTERPRETIVE PLAQUES WITH SPECIAL PAVING, HAVELI HOTEL, THE ARGENTUM PROJECT, THE HILLSDALE, LOAN CO, PUBLIC PARKING. Includes a scale bar (1" = 20'-0") and a north arrow.

PROPOSED >>>

- (P) Bulbout or Sidewalk Widening
- (P) New Sidewalk
- (P) Decorative Crosswalk
- (P) Street Tree- Palm
- (P) Pedestrian Lighting
- (P) Interpretive Plaques

EXISTING >>>

- (E) Teardrop Street Lighting
- (E) Street Tree- Palm

Map details: SENECA HOTEL, DZ & Y BARBER SHOP, DESMOND HOTEL, LAWRENCE HOTEL. Features include bulbouts, new sidewalks, decorative crosswalks, and various trees and lighting fixtures. Includes a scale bar (1" = 20'-0") and a north arrow.

JESSIE ST.

JESSIE ST.

PROPOSED >>>

- (P) Bulbout or Sidewalk Widening
- (P) New Sidewalk
- (P) Decorative Crosswalk
- (P) Street Tree- Palm
- (P) Pedestrian Lighting
- (P) Interpretive Plaques

EXISTING >>>

- (E) Teardrop Street Lighting
- (E) Street Tree- Palm

Map details: SONOMA MARKET, EXISTING DOUBLE TEARDROP LIGHTING, PROPOSED PALM TREE, SUPREME PIZZA, EXISTING PALM TREE, SOMA SECRETS. Includes a scale bar (1" = 20'-0") and a north arrow.

PROPOSED >>>

- (P) Bulbout or Sidewalk Widening
- (P) New Sidewalk
- (P) Decorative Crosswalk
- (P) Street Tree- Palm
- (P) Pedestrian Lighting
- (P) Interpretive Plaques

EXISTING >>>

- (E) Teardrop Street Lighting
- (E) Street Tree- Palm

Map details: PENTACLE COFFEE, URBAN ALCHEMY, INTERPRETIVE PLAQUES WITH SPECIAL PAVING, BAYANIHAN HOUSE, EXISTING PALM TREE. Includes a scale bar (1" = 20'-0") and a north arrow.

PROPOSED >>>

- (P) Bulbout or Sidewalk Widening
- (P) New Sidewalk
- (P) Decorative Crosswalk
- (P) Street Tree- Palm
- (P) Pedestrian Lighting
- (P) Interpretive Plaques

EXISTING >>>

- (E) Teardrop Street Lighting
- (E) Street Tree- Palm

Map details: MONARCH. Features include bulbouts, new sidewalks, decorative crosswalks, and various trees and lighting fixtures.

PROPOSED >>>

- (P) Bulbout or Sidewalk Widening
- (P) New Sidewalk
- (P) Decorative Crosswalk
- (P) Street Tree- Palm
- (P) Pedestrian Lighting
- (P) Interpretive Plaques

EXISTING >>>

- (E) Teardrop Street Lighting
- (E) Street Tree- Palm

Map details: MISS SAIGON. Features include bulbouts, new sidewalks, decorative crosswalks, and various trees and lighting fixtures.

STOP


MISSION ST. BUS STOP

MISSION ST. BUS STOP

STOP

6TH STREET

6TH STREET

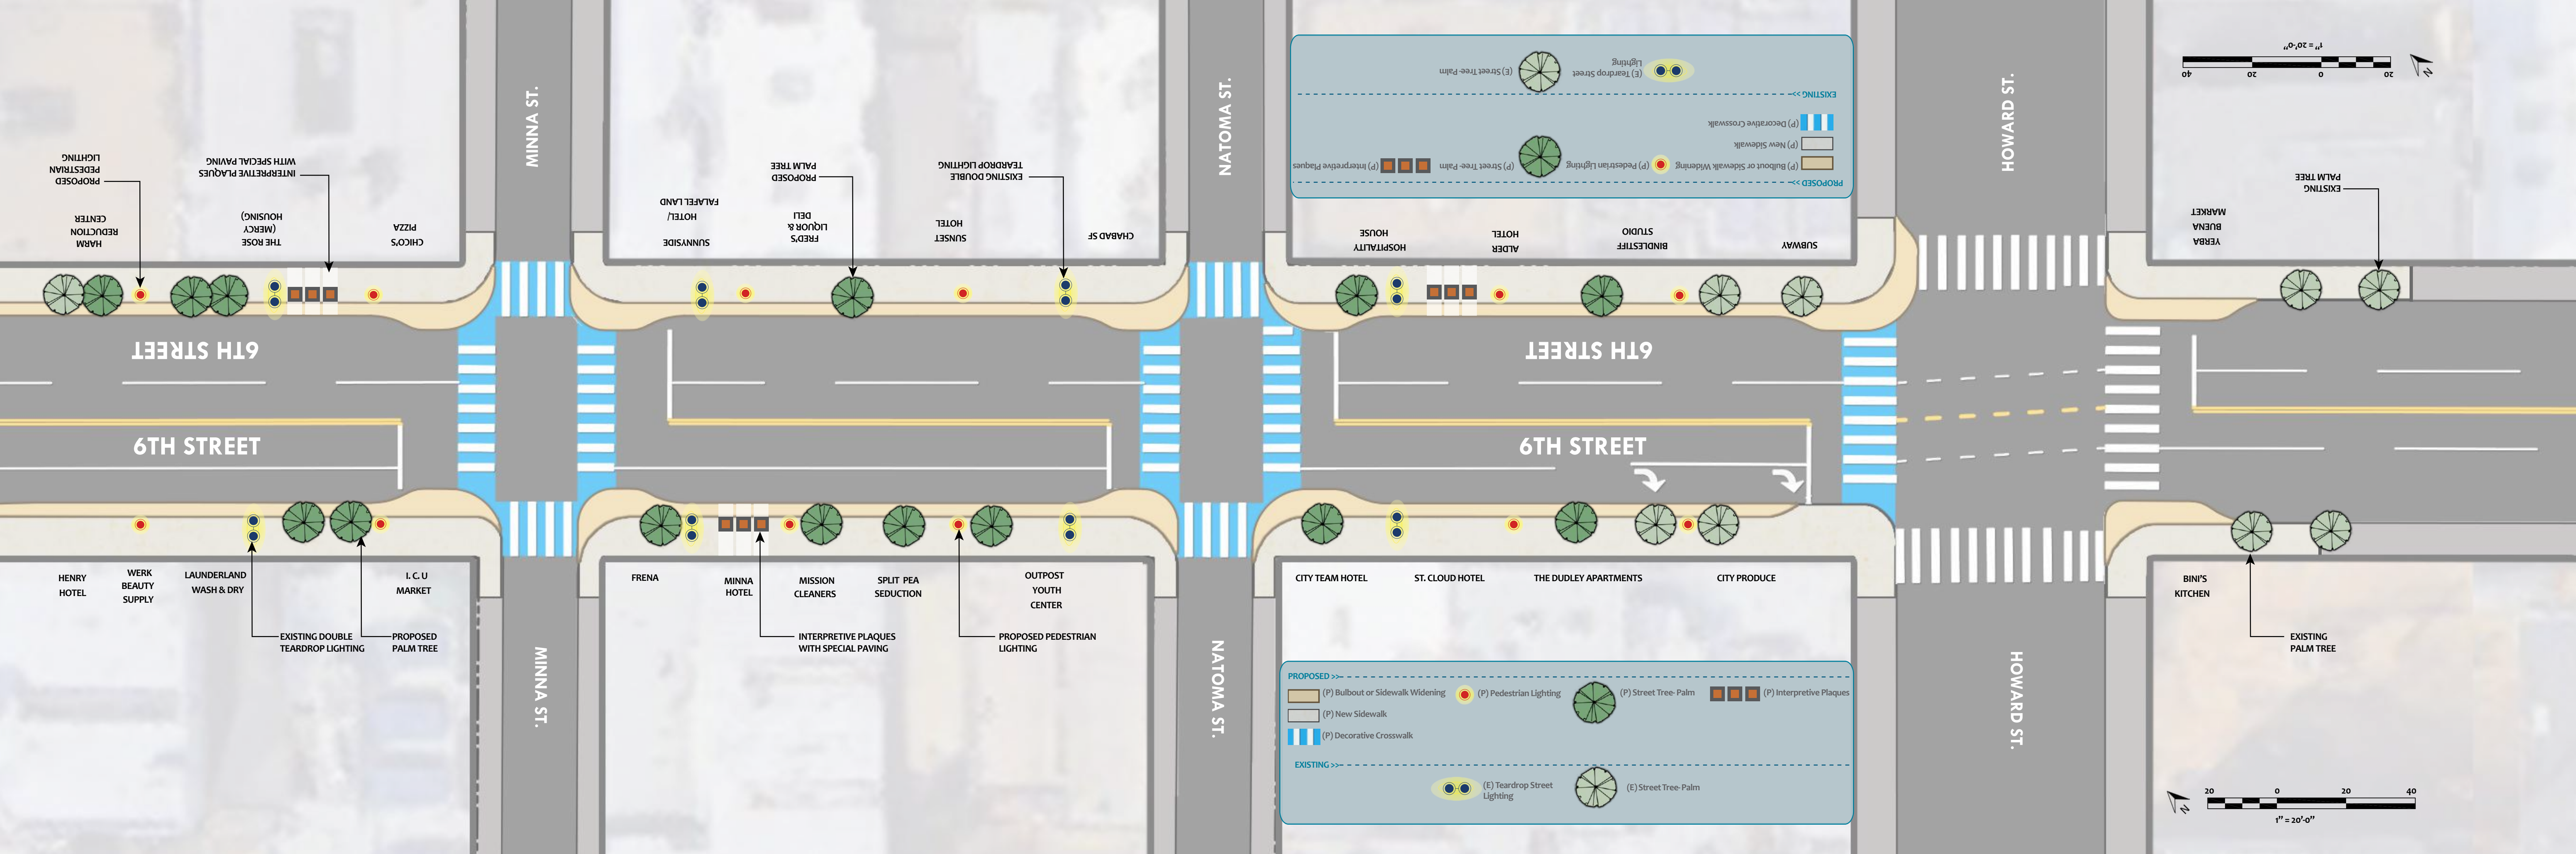

6th STREET CONCEPTUAL PLAN