

POLICY OVERVIEW

TRANSIT FIRST POLICY

-SF CITY CHARTER SECTION 8A.115

“Decisions regarding the use of limited public street and sidewalk space shall encourage the use of public rights of way by pedestrians, bicyclists, and public transit.”

COMPLETE STREETS POLICY

-PUBLIC WORKS CODE 2.4.13

“..a project involving the planning, construction, reconstruction, or repaving of a public right-of-way, such project shall include...transit, pedestrian, and bicycle improvements”

BETTER STREETS POLICY

-SF ADMIN CODE SECTION 98

“..all City Departments shall coordinate their various determinations regarding the planning, design, and use of public rights-of-way...”

REFERENCE PROJECTS:

Similar Streetscape Projects Completed Recently in SF:



Cesar Chavez

- Castro Street (Market to 19th)
- Valencia Street (15th to 19th)
- Cesar Chavez Street (Guerrero to Hampshire)
- Broadway Street (Columbus to Battery)
- Jefferson Street (Hyde to Jones)
- Taraval Street (46th to Great Highway)
- Irving Street (19th to 27th)



Taraval



Jefferson




Source: SF Better Streets Plan

Conceptual Design | OVERVIEW

WHAT WE'VE HEARD


- **Additional Durable Street Trees**
"There are empty space where trees should be. The problem, there were trees. They get damaged and cut down."
- **Additional Sidewalk Lighting**
- **Enhanced Alleyway Connections**
"Improving the alleys are key priorities for the local businesses."

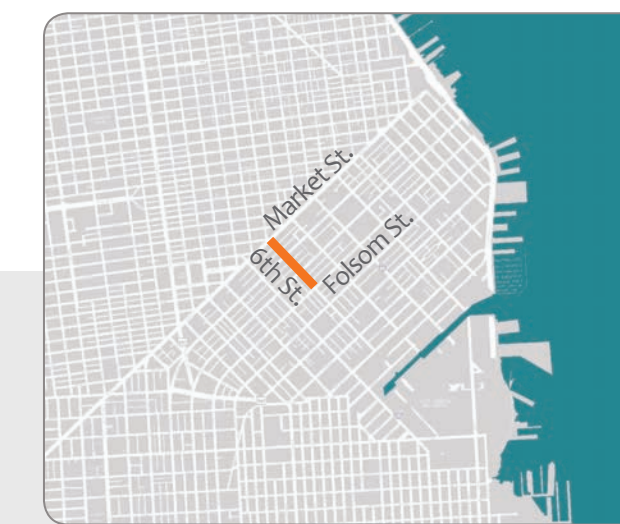

Context Map




(Above) View Looking South Down 6th St. From Mission St.

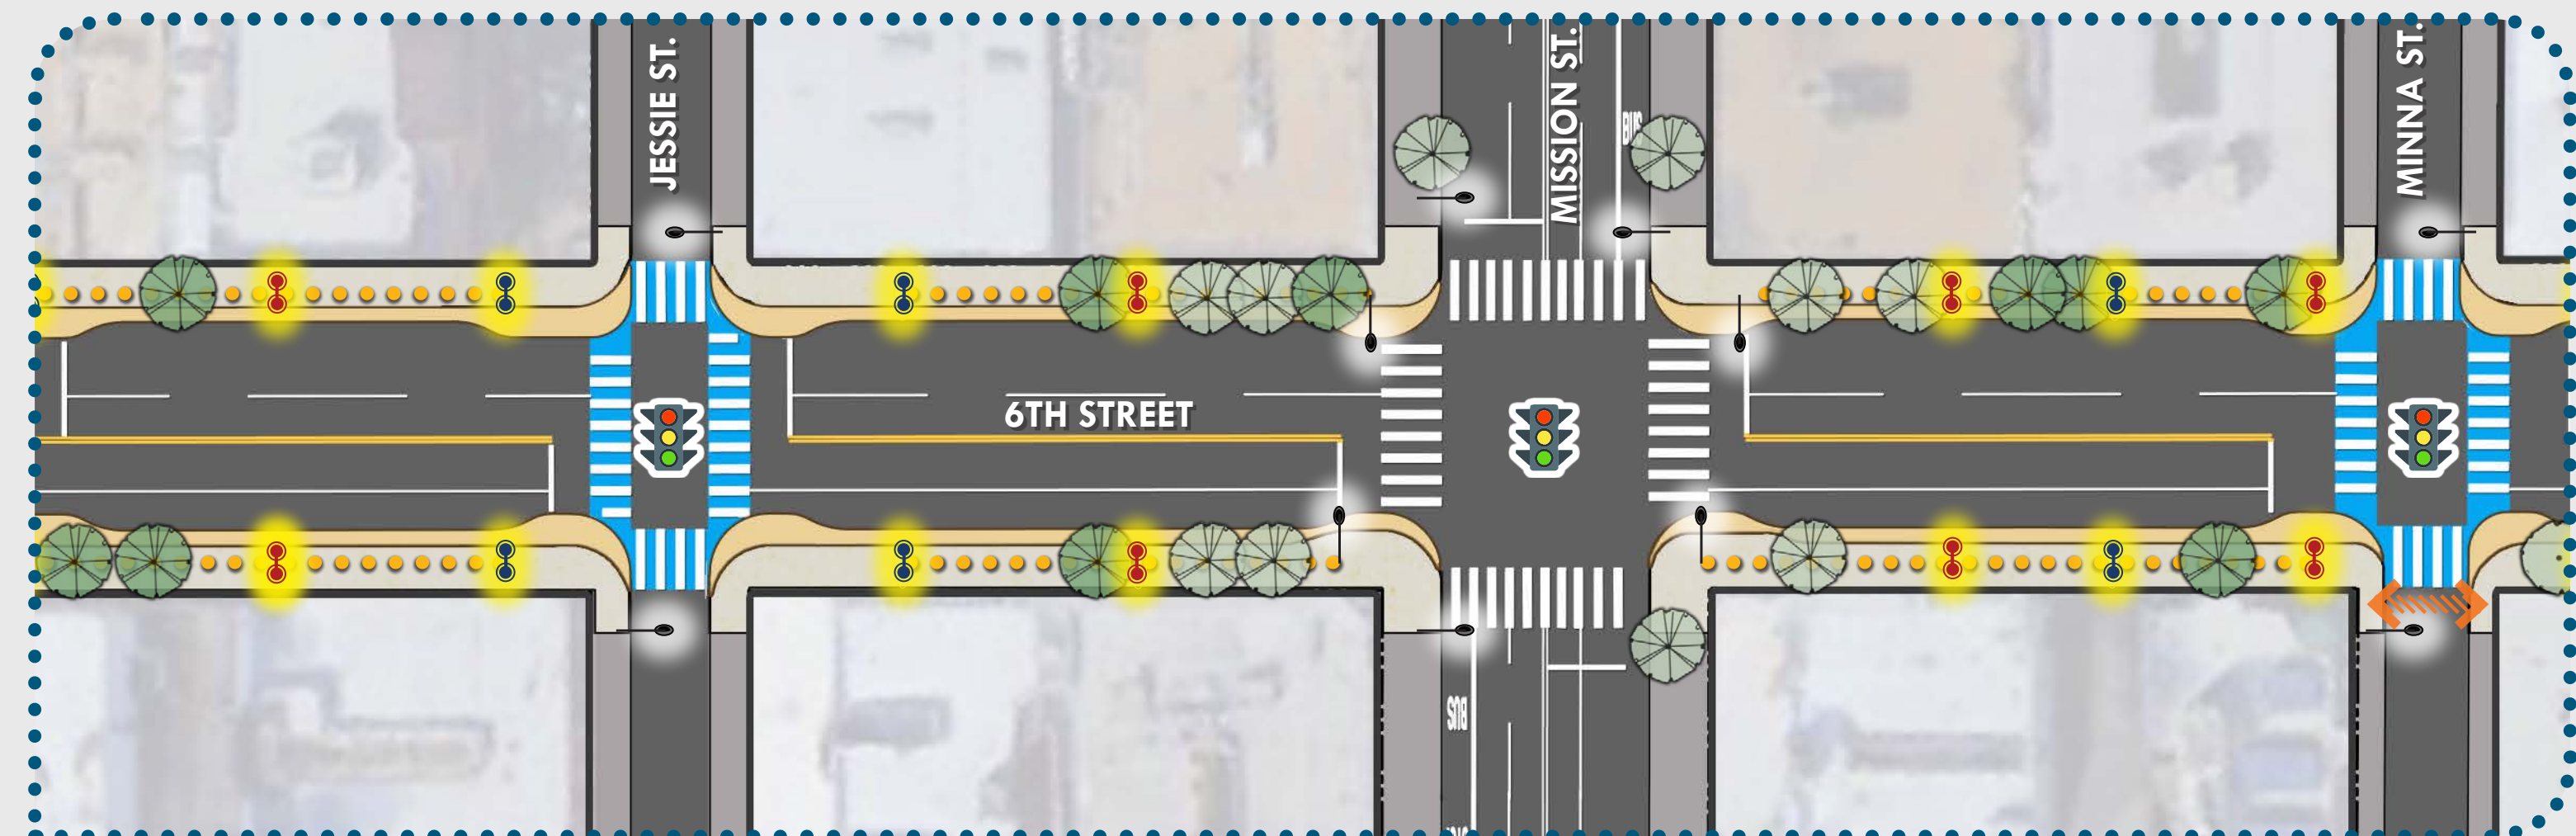

Typical Elargement

PROPOSED PLAN

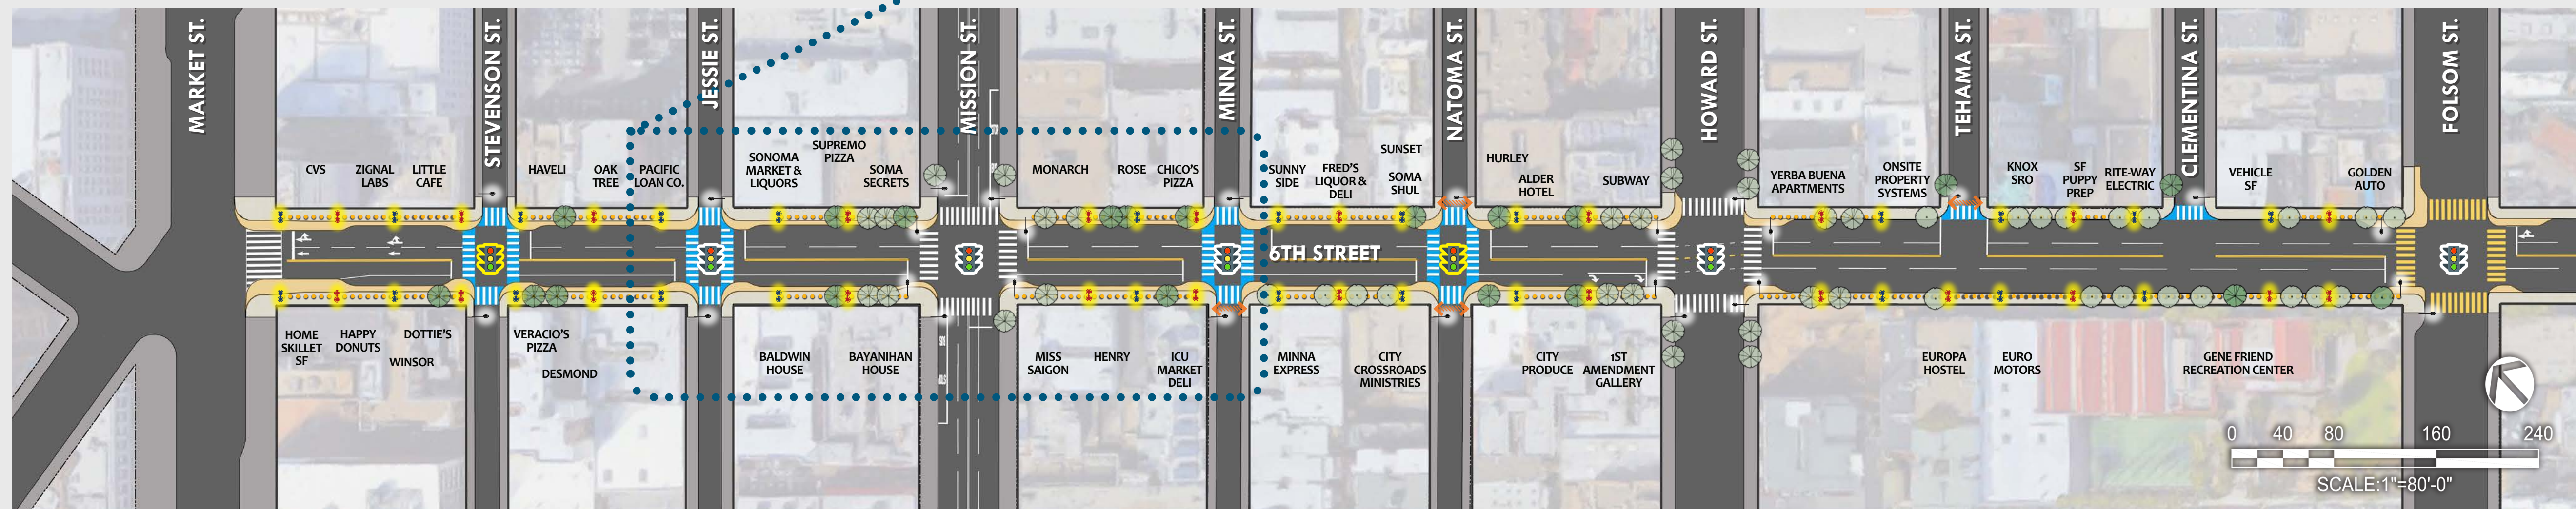

PROPOSED >>

- (P) Bulbout or Sidewalk Widening
- (P) New Sidewalk
- (P) Decorative Crosswalk
- (P) Traffic Signalization
- (P) Sidewalk Lighting **
- (P) Catenary Lighting *
- (P) Street Tree **
- (P) Street Tree- Palm **


*Note: Elements would require a Community Steward/ Partnership for maintenance and programming purposes.

EXISTING >>

- (E) Raised or Special Paving at Alleyway Crosswalks
- (E) Traffic Signalization
- (E) Teardrop Street Lighting
- (E) Overhead Street Light
- (E) Street Tree
- (E) Street Tree- Palm

**Note: Elements shown at possible locations. The proposed area would need to be free of sub-sidewalk basements to be feasible.

PEDESTRIAN EXPERIENCE

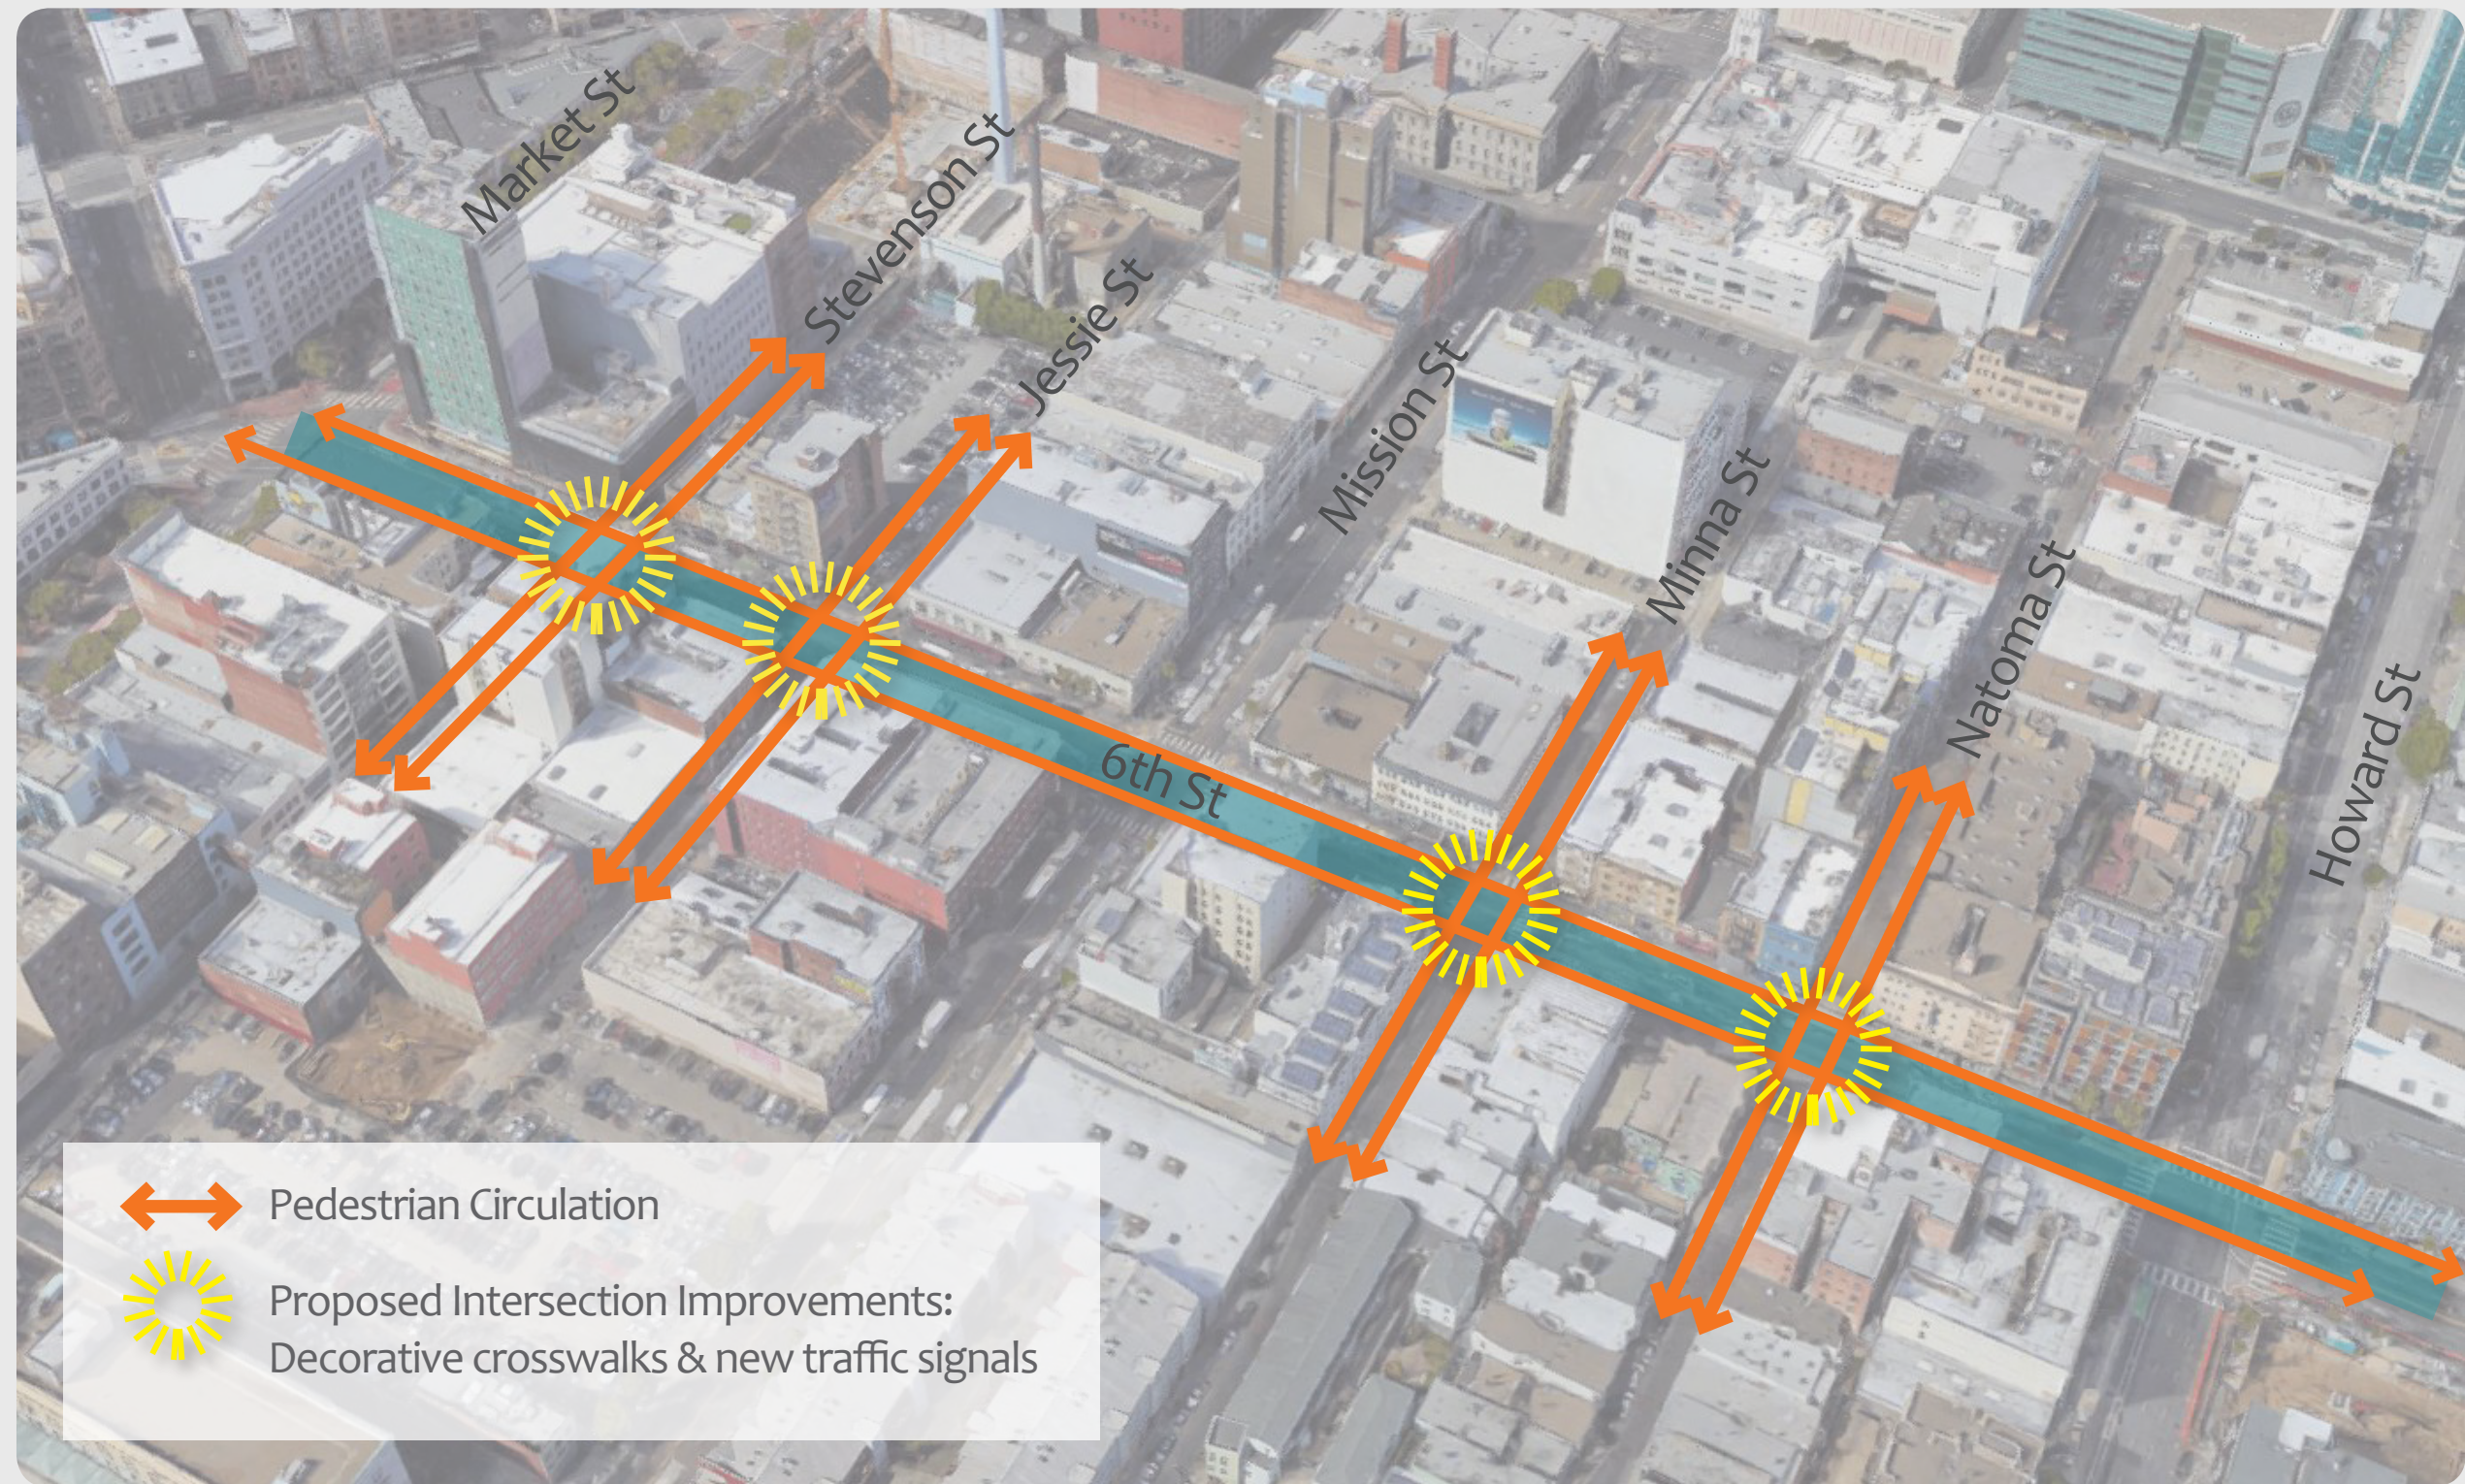

New Signalized Mid-Block Crossings
Increased Pedestrian Circulation & Safety



Bulbouts for Safer Pedestrian Crossings



Sidewalk Widening (~2-3 ft)

SIDEWALK LIGHTING



Additional Holophane Memphis **
22ft Tall Pole + Double Teardrop Fixtures



Arm + Fixture Attachment on (E) Light Poles **
16ft above ground + Teardrop Fixture



Pedestrian Scale Light Pole & Fixture **
16ft Tall Pole + Fixture

CATENARY LIGHTING



Catenary lighting strung between light poles – parallel to roadway *

STREET TREES



Washingtonia x filibusta / Hybrid fan palm at empty tree wells & at new locations **

Planting Criteria:

- ✓ Maintain sight lines
- ✓ Drought tolerant
- ✓ Low-water use
- ✓ Low maintenance
- ✓ Urban survivability


*Note: Elements would require a Community Steward/ Partnership for maintenance and programming purposes.

**Note: Proposed element only feasible in areas without sub-sidewalk basements.

NEIGHBORHOOD IDENTIFIERS



Vertical Community Gateway/
Neighborhood Identifier*

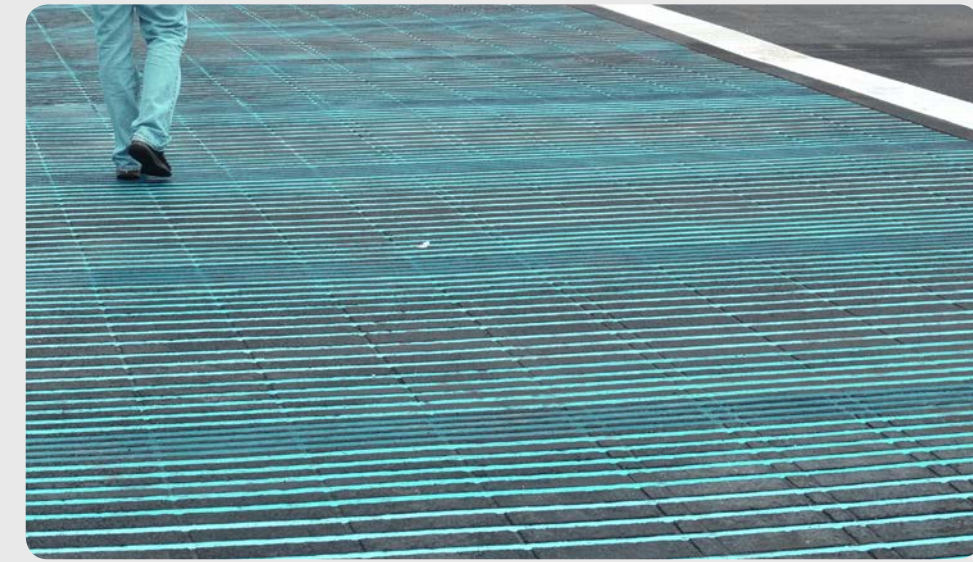

Decorative Crosswalks
Between Standard White Continentals



Note: Images are for representation and not to be taken literally. Exact design of special paving in crosswalk would require review and approval from SFMTA


TREE GRATES




Decorative Tree Grate



*Decomposed Granite option for non-tree grate condition

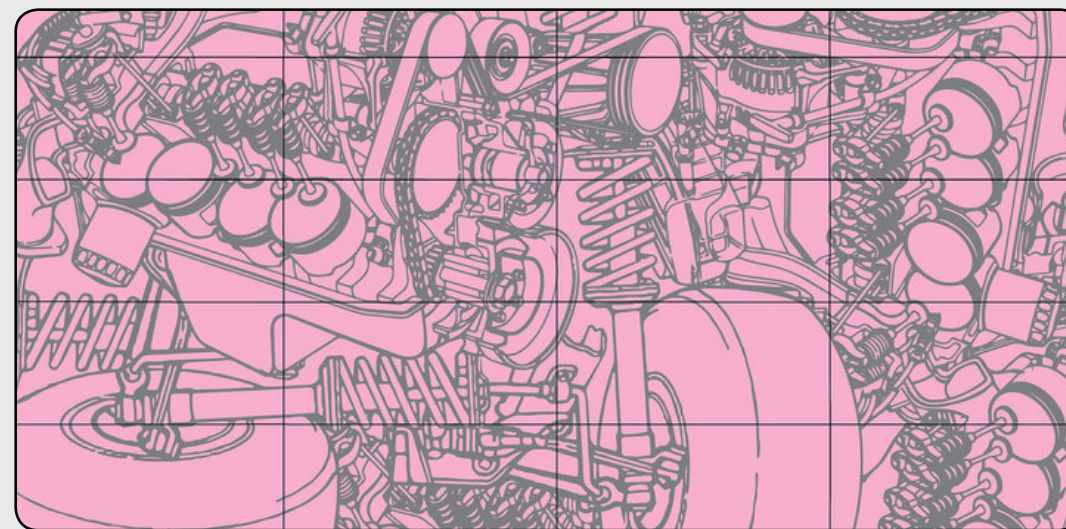

Special Paving Area at Select Locations *

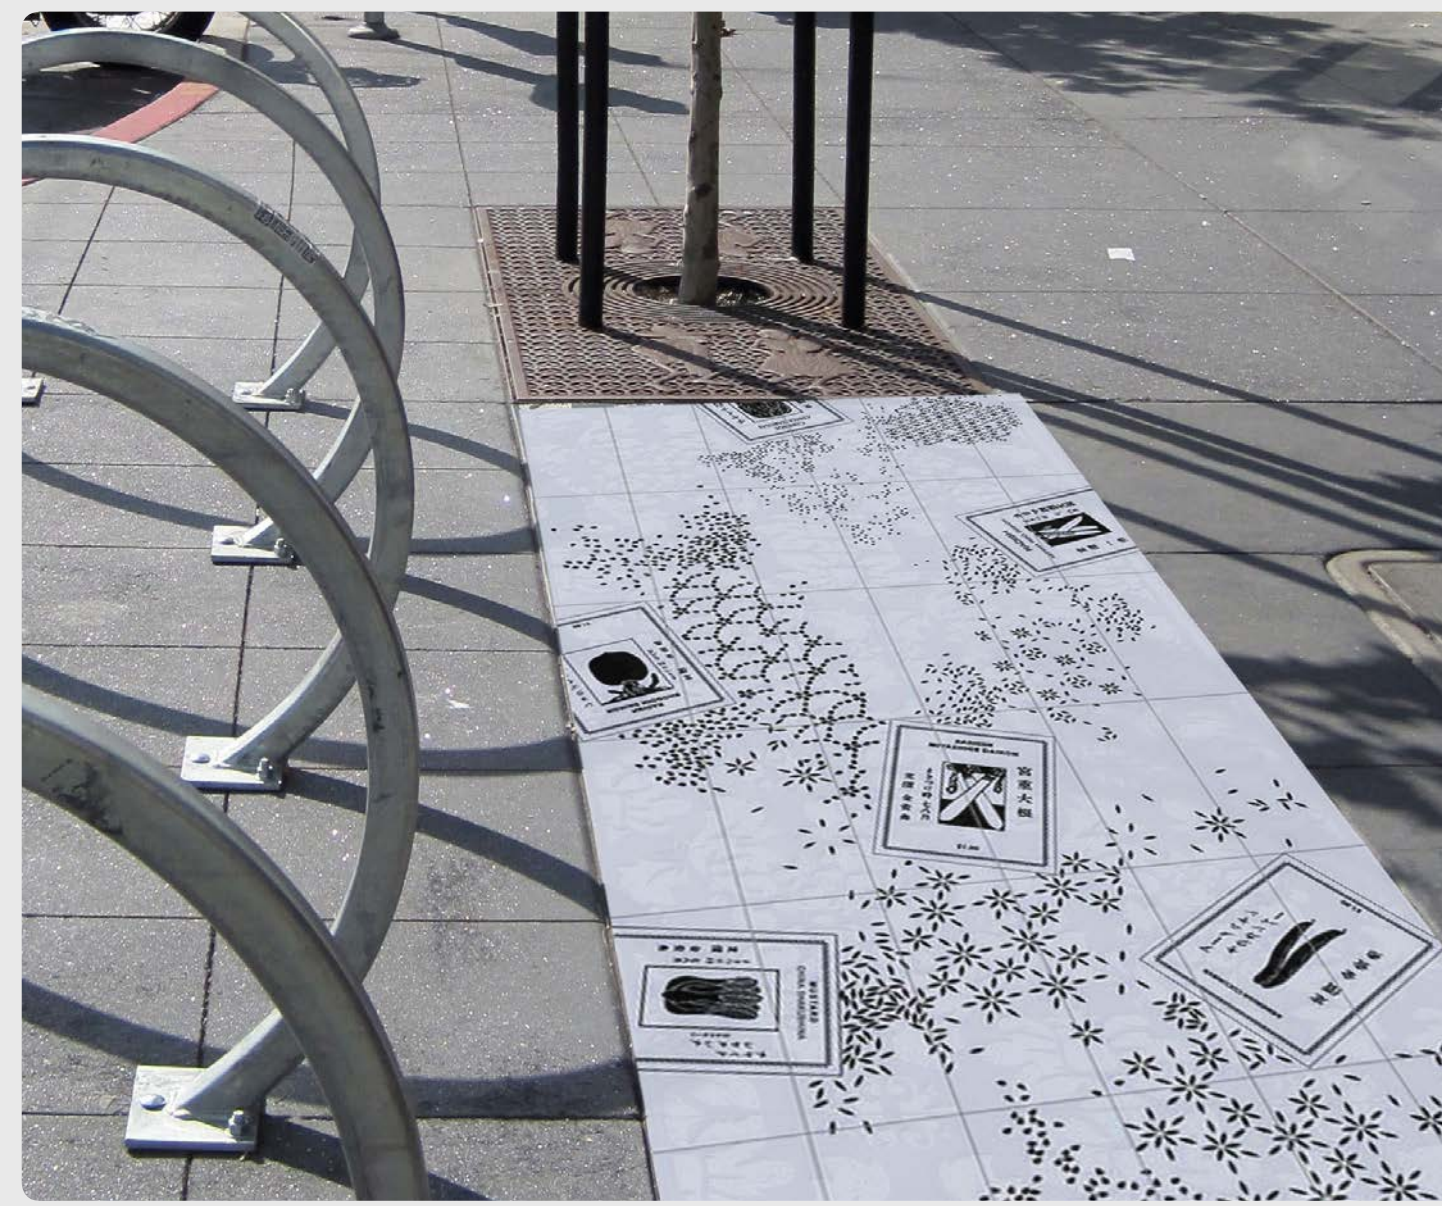

*Note: Elements would require a Community Steward/ Partnership for maintenance and programming purposes.




Tree Grate on Valencia Street




Note: Images are for representation and not to be taken literally. Exact design of tree grates to be determined.



PAVING PALETTE - OPTION 1


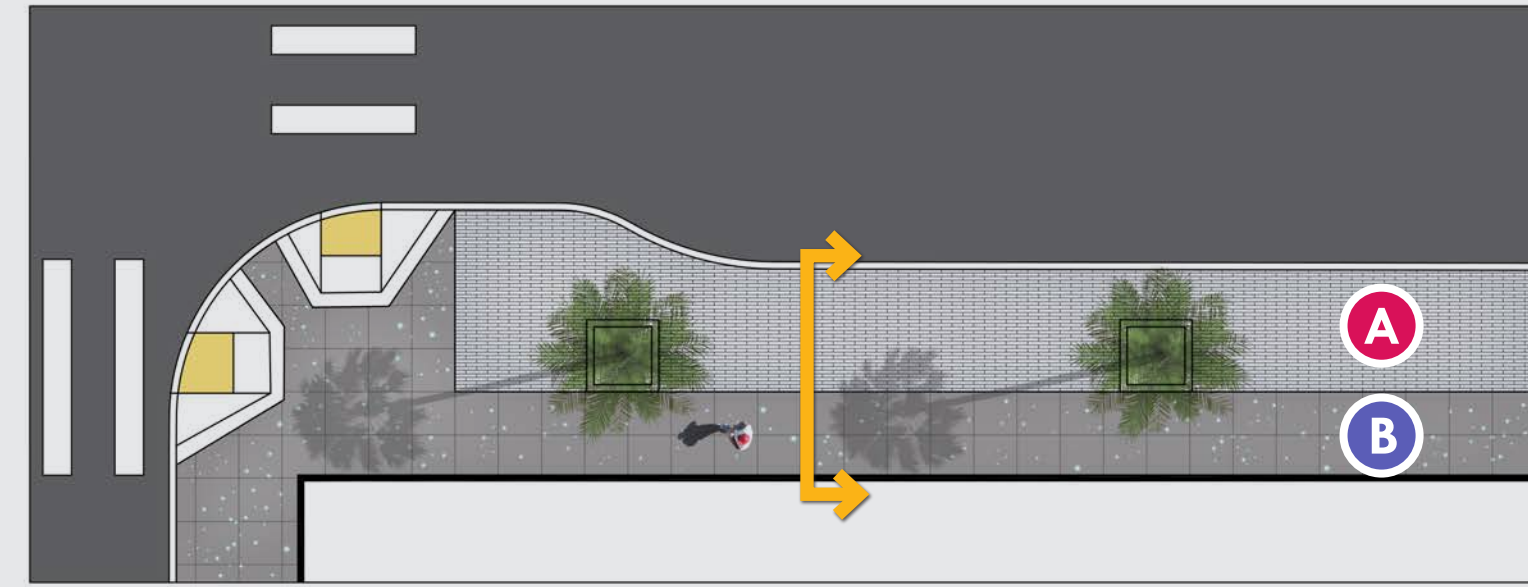


Linear Unit Pavers in Tree & Lighting Zone **A**

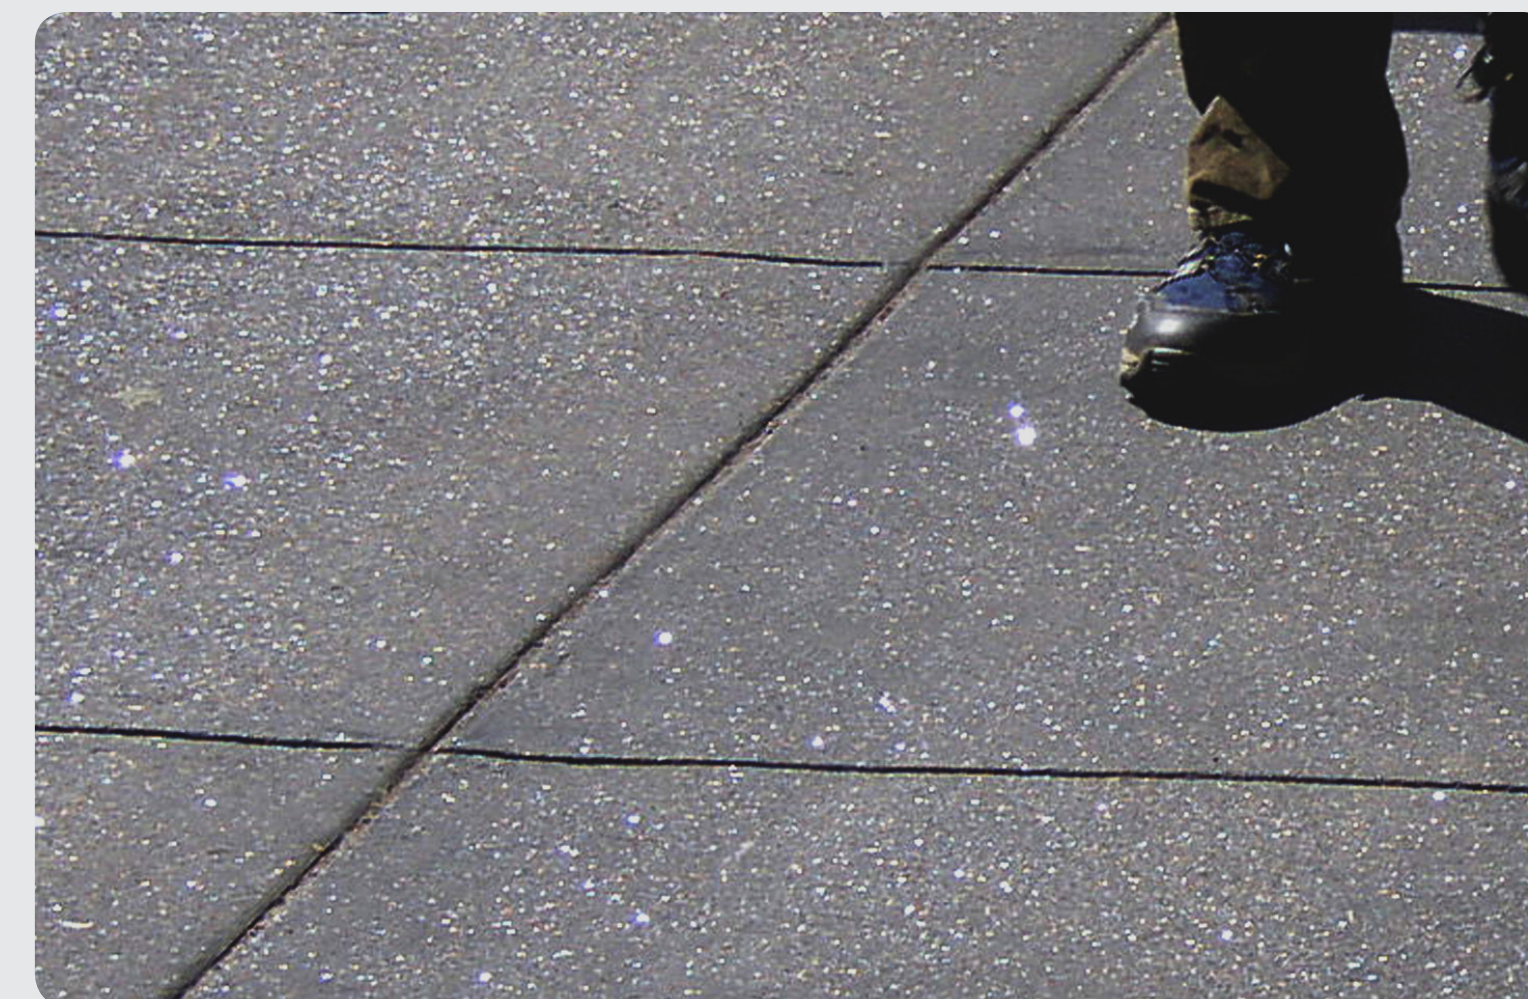


Dark Grey Integral Color Concrete in Path of Travel **B** with sparkle grain finish

PAVING PALETTE - OPTION 2

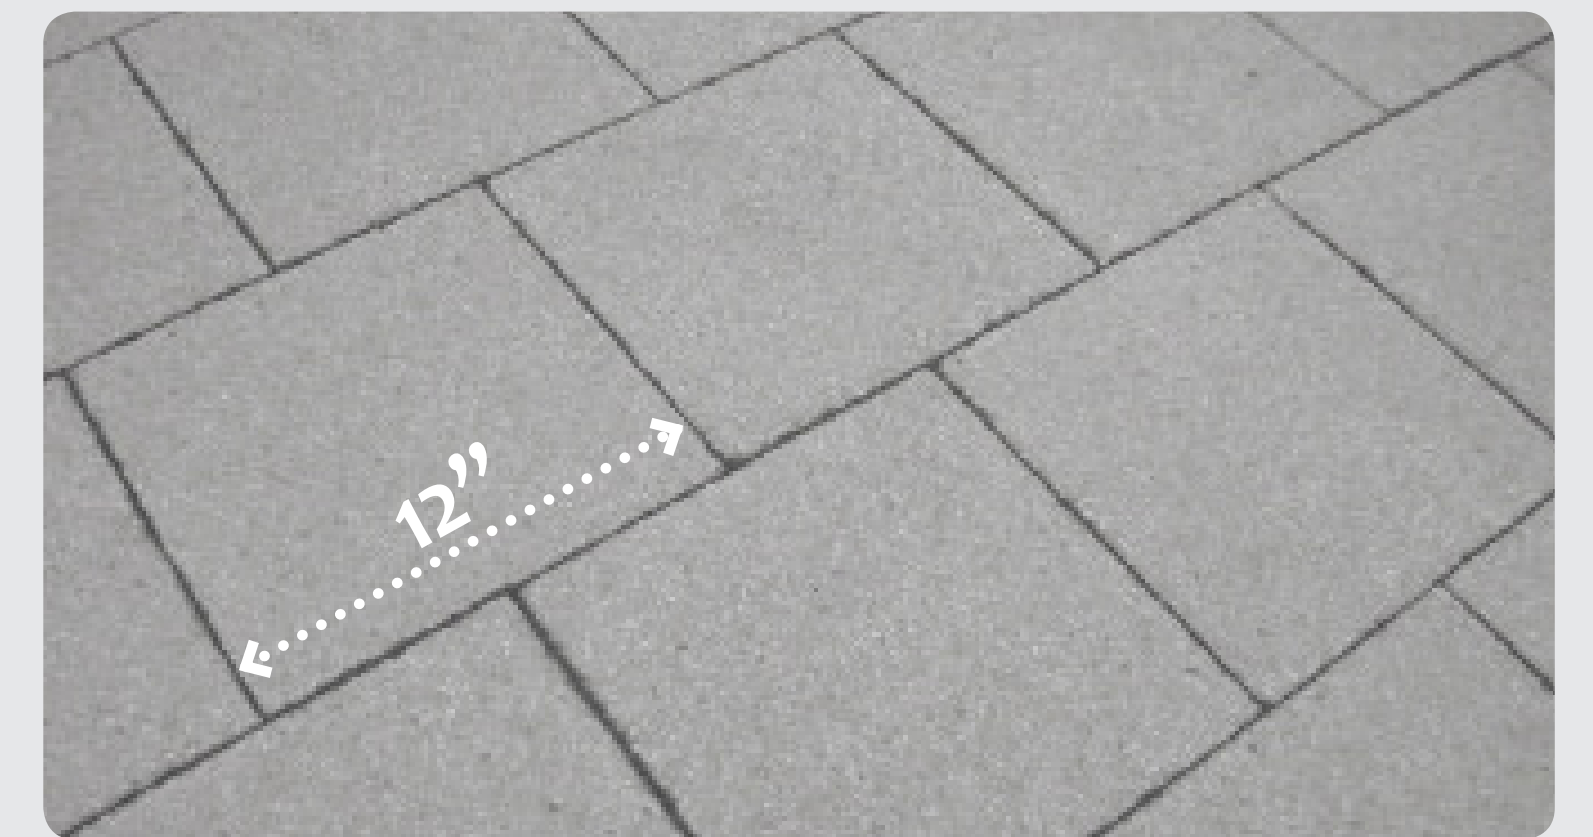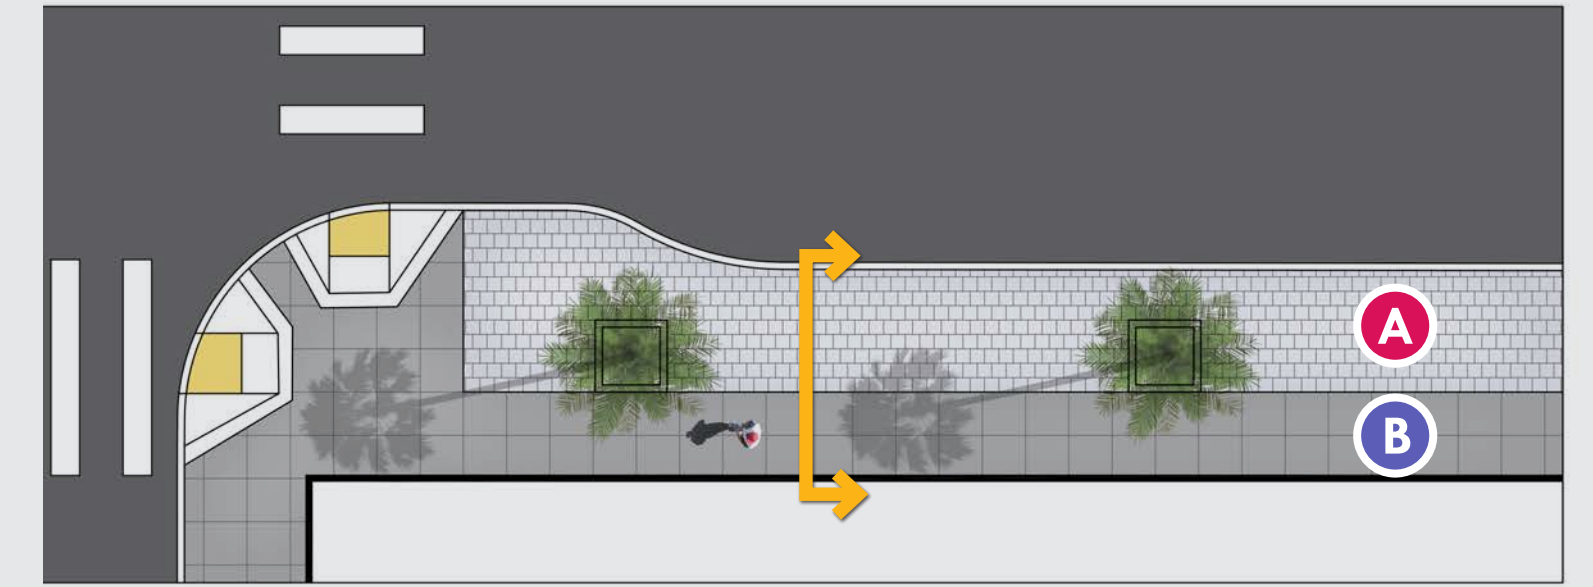

Square Unit Pavers in Tree & Lighting Zone **A**

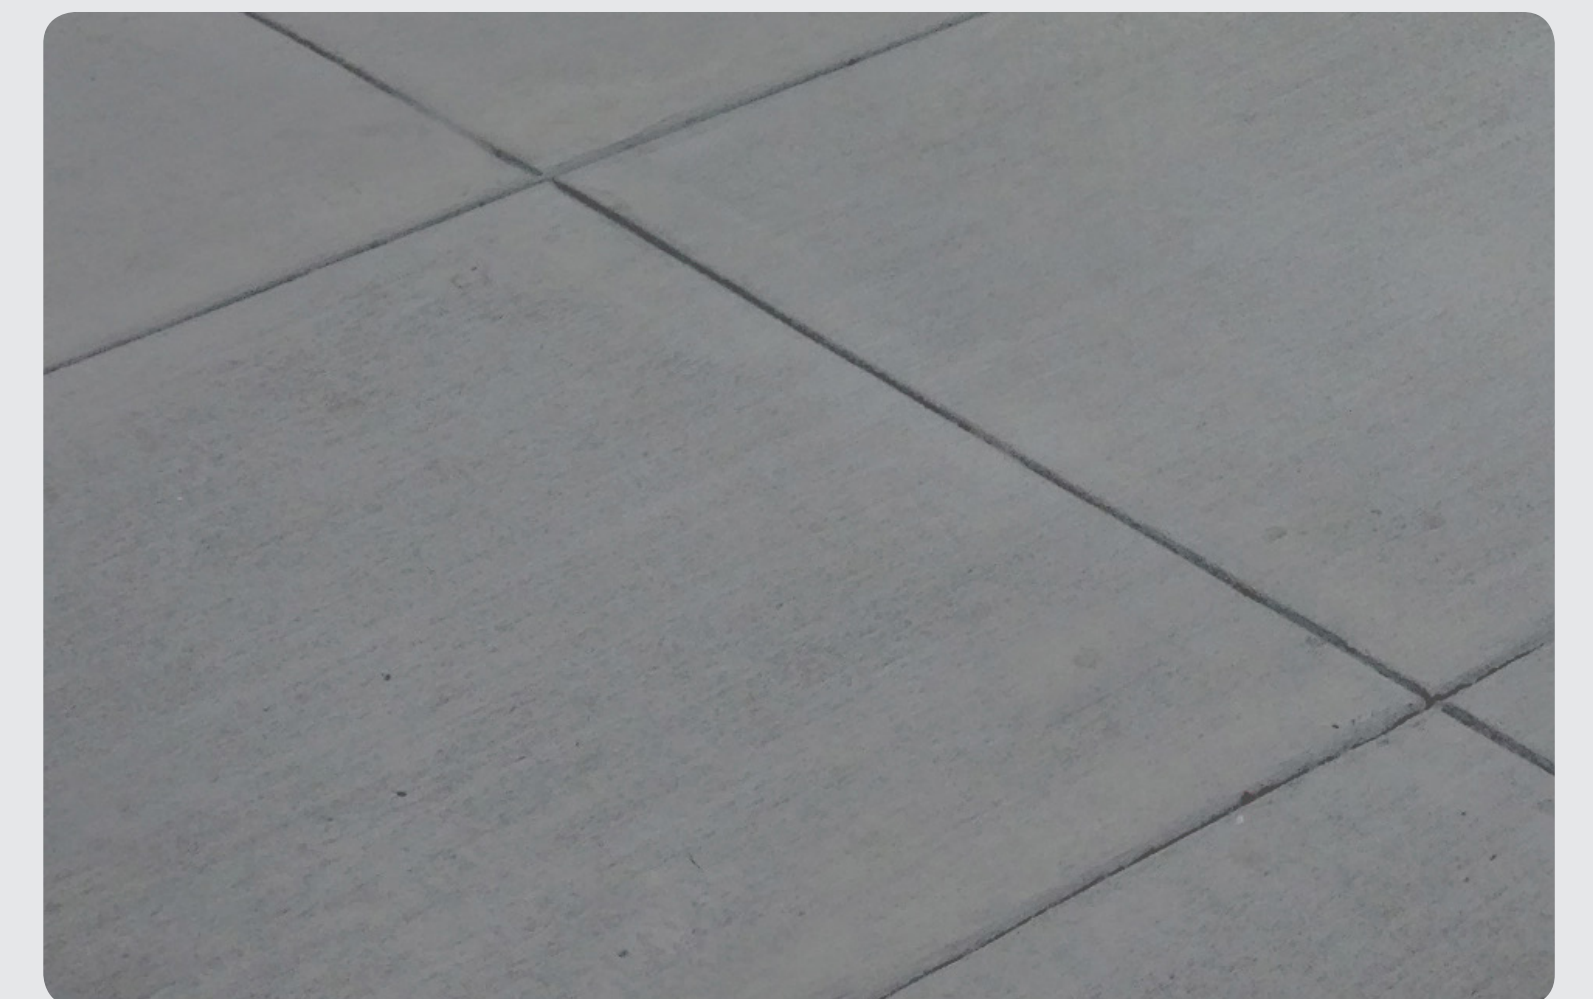

Dark Grey Integral Color Concrete in Path of Travel **B** without sparkle grain finish



6th Street - Looking south from Stevenson Street